


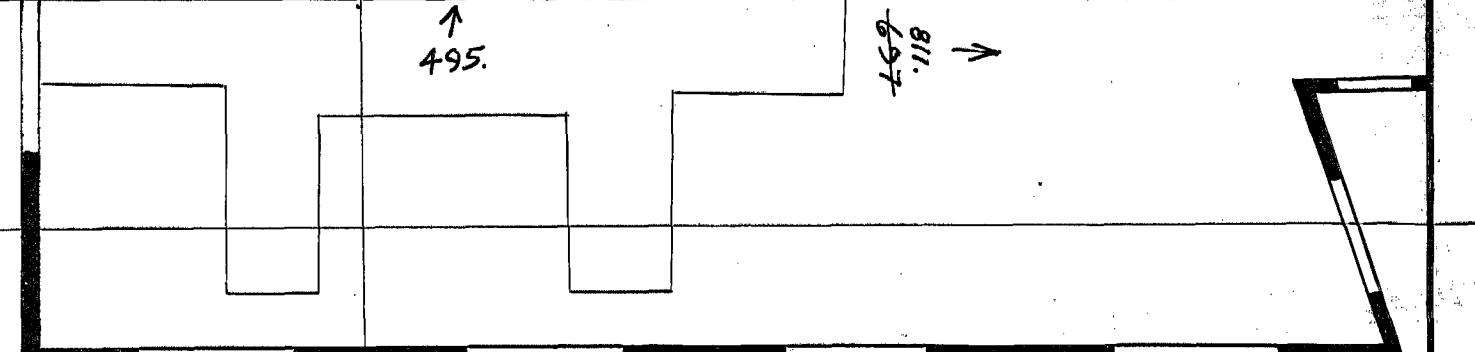

800

700

600

500

SEE SHEET 13

SEE SHEET 33

SEE SHEET 24

REVISED 6-13-62
DATE 8-17-61

DRAWN BY GODDARD
SCALE: 1"=100'

CITY ENGINEER
C. C. DAVIS, JR.

BOARD OF LIGHTS & WATER
MARIETTA, GA.

SHEET 23

