



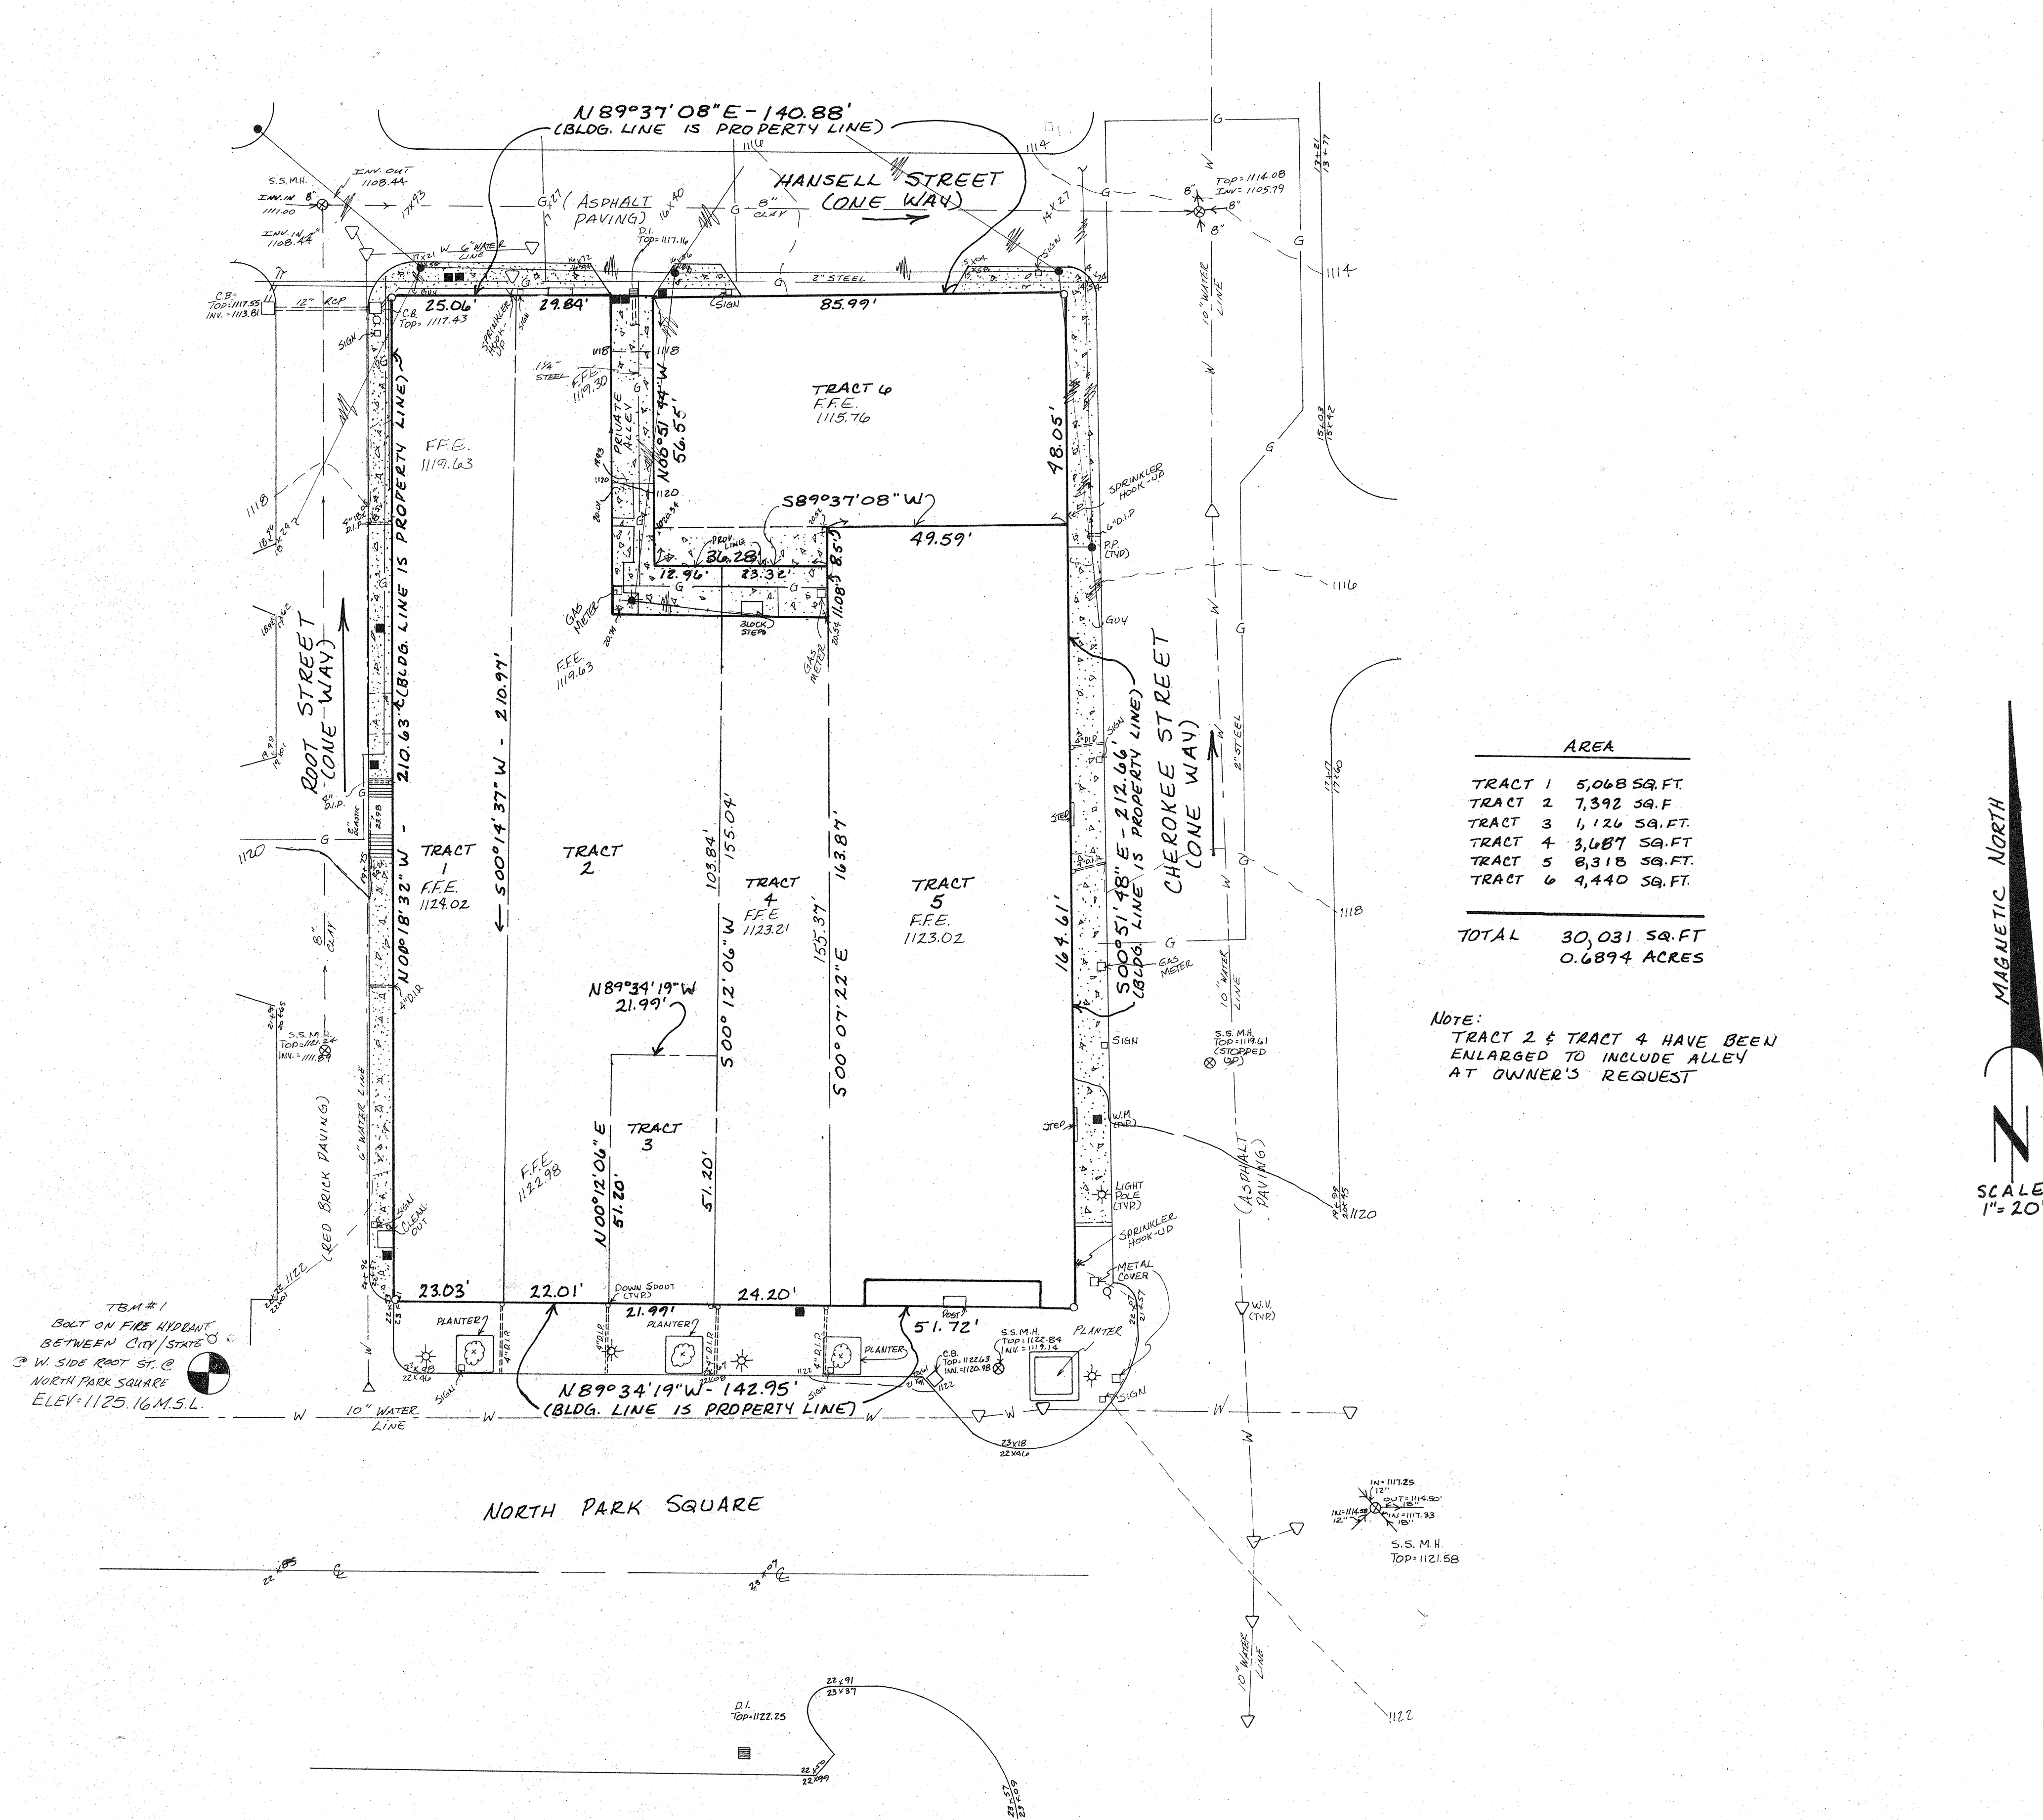

EQUIPMENT USED:
THEODOLITE READING DIRECTLY TO 0.1 SECONDS;
ELECTRONIC DISTANCE METER READING DIRECTLY TO 0.05 FEET.
THE FIELD DATA UPON WHICH THIS PLAT IS BASED HAS A HORIZONTAL CLOSURE OF 1" IN 35,177'. THIS SURVEY HAS BEEN CALCULATED FOR CLOSURE BY LATITUDE AND DEPARTURE AND IS FOUND TO BE ACCURATE WITHIN 1 FOOT IN 72,573 FEET. IRON PINS PLACED ARE 1/2" REBAR.

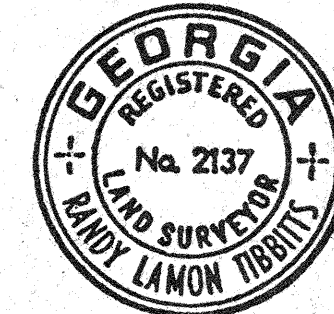

IN MY OPINION, THIS PLAT IS A CORRECT REPRESENTATION OF THE LAND PLATTED AND HAS BEEN PREPARED IN CONFORMITY WITH THE MINIMUM STANDARDS AND REQUIREMENTS OF LAW.

INFORMATION REGARDING THE REPUTED PRESENCE, SIZE, CHARACTER AND LOCATION OF EXISTING UNDERGROUND UTILITIES AND STRUCTURES IS SHOWN HEREON. THERE IS NO CERTAINTY OF THE ACCURACY OF THIS INFORMATION AND IT SHALL BE CONSIDERED IN THAT LIGHT BY THOSE USING THIS DRAWING. THE LOCATION AND ARRANGEMENT OF UNDERGROUND UTILITIES AND STRUCTURES SHOWN HEREON MAY BE INACCURATE AND UTILITIES AND STRUCTURES NOT SHOWN MAY BE ENCOUNTERED. THE OWNER, HIS EMPLOYEES, HIS CONSULTANTS AND HIS CONTRACTORS SHALL HEREBY DISTINCTLY UNDERSTAND THAT THE SURVEYOR IS NOT RESPONSIBLE FOR THE CORRECTNESS OR SUFFICIENCY OF THE INFORMATION SHOWN HEREON.

THIS PARCEL IS NOT IN A SPECIAL FLOOD HAZARD AREA AS PER FEMA FLOOD INSURANCE RATE MAP
NUMBER: 130216-00056
PANEL: 12 OF 12
CITY OF MARIETTA, GEORGIA
JAN. 5, 1984
COPYRIGHT HILL-FISTER ENGINEERS, INC.

REVISIONS
10-10-88: REV.
TRACT 2 & 4
REMOVED
TRACT 7.

LEGEND

- I.P.F. = Iron Pin Found
- I.P.S. = Iron Pin Set
- P.L. = Property Line
- C.L. = Center Line
- B.L. = Building Line
- L.L. = Land Lot Line
- R/W. = Right-of-Way
- F.H. = Fire Hydrant
- W.V. = Water Valve
- G.V. = Gas Valve
- P.P. = Power Pole
- T.H. = Test Hole
- M.H. = Manhole
- D.E. = Drainage Easement
- S.E. = Sewer Easement
- D.A. = Drainage Area
- H.W. = Head Wall
- C.B. = Catch Basin
- C.D. = Catch Drain
- P.T. = Point of Tangency
- P.C. = Point of Curvature
- R. = Radius
- S.S. = Sanitary Sewer
- W.M. = Water Meter
- D.I. = Drop Inlet

Hill-Fister Engineers, Inc.
808 Park North Boulevard, Suite 100
Clarkston, Georgia 30021
404 / 296-7979

PROJECT DESCRIPTION
BOUNDARY AND TOPOGGRAPHIC SURVEY FOR:
PARK SQUARE
CONSULTANTS
11-24 DISTRICT
11-24 DISTRICT
COBB COUNTY, GEORGIA

SHEET TITLE

DRAWN BY: P.BROOME
CHECKED BY: R.L.T.
DATE: 08-10-88
JOB NO. 880837-01-02
DRAWING NUMBER