

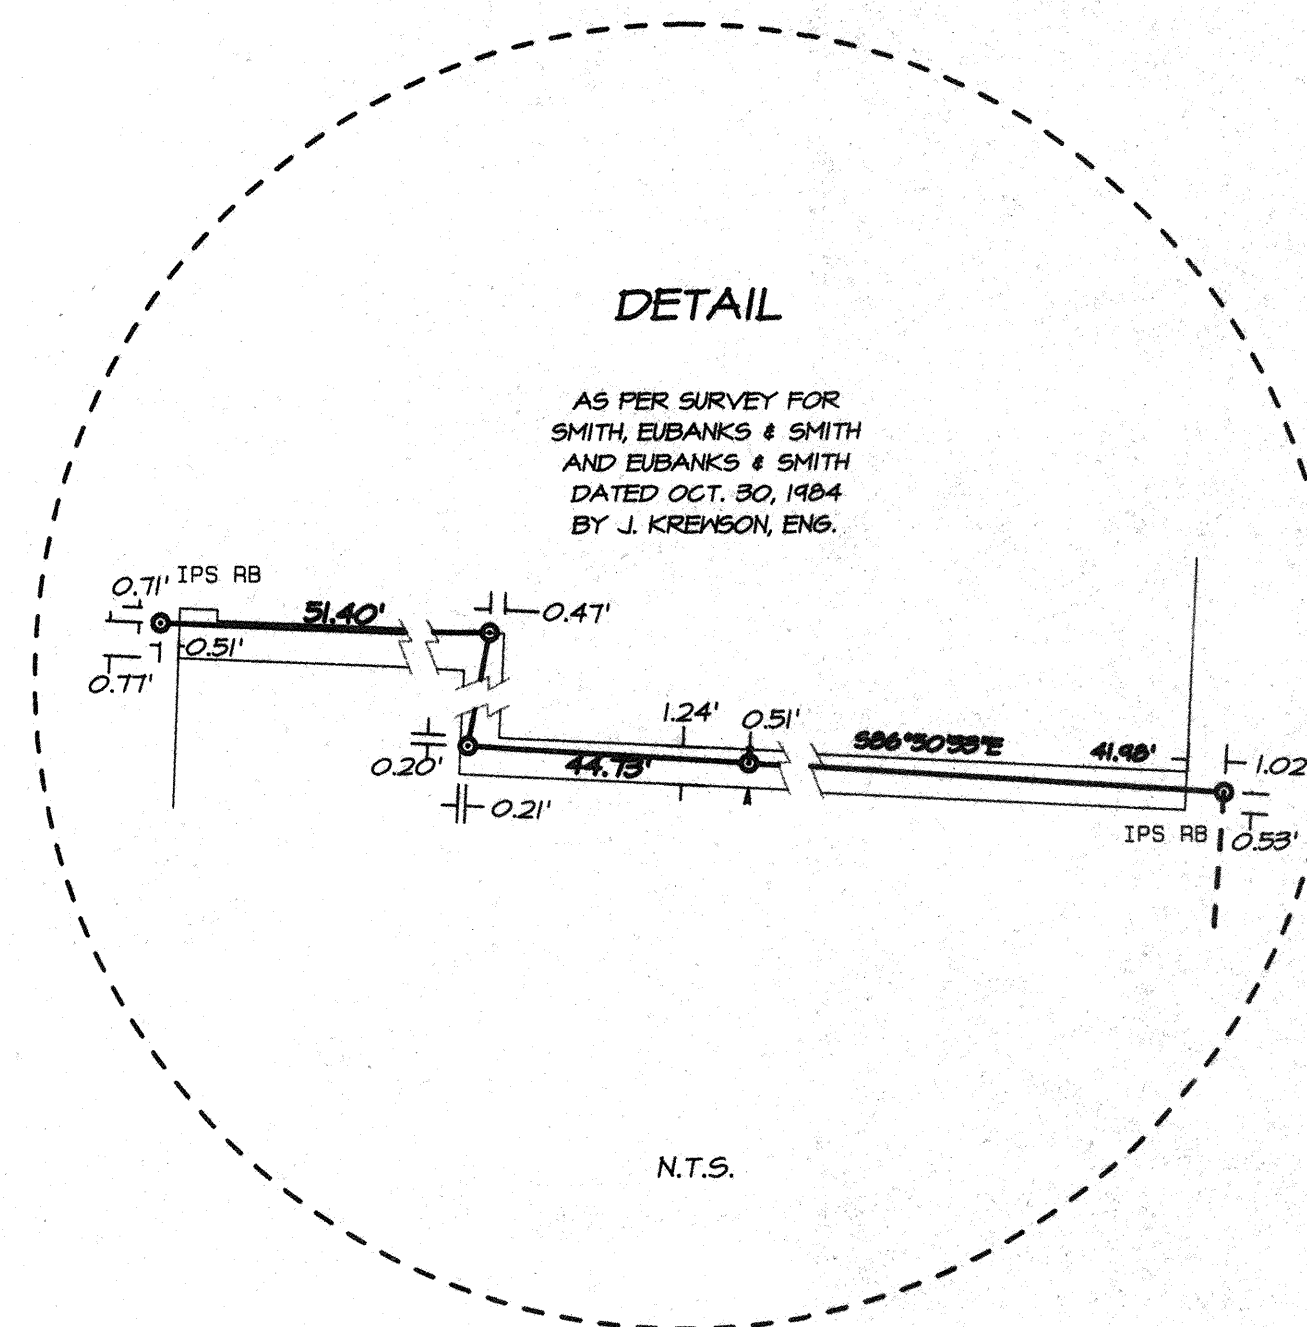
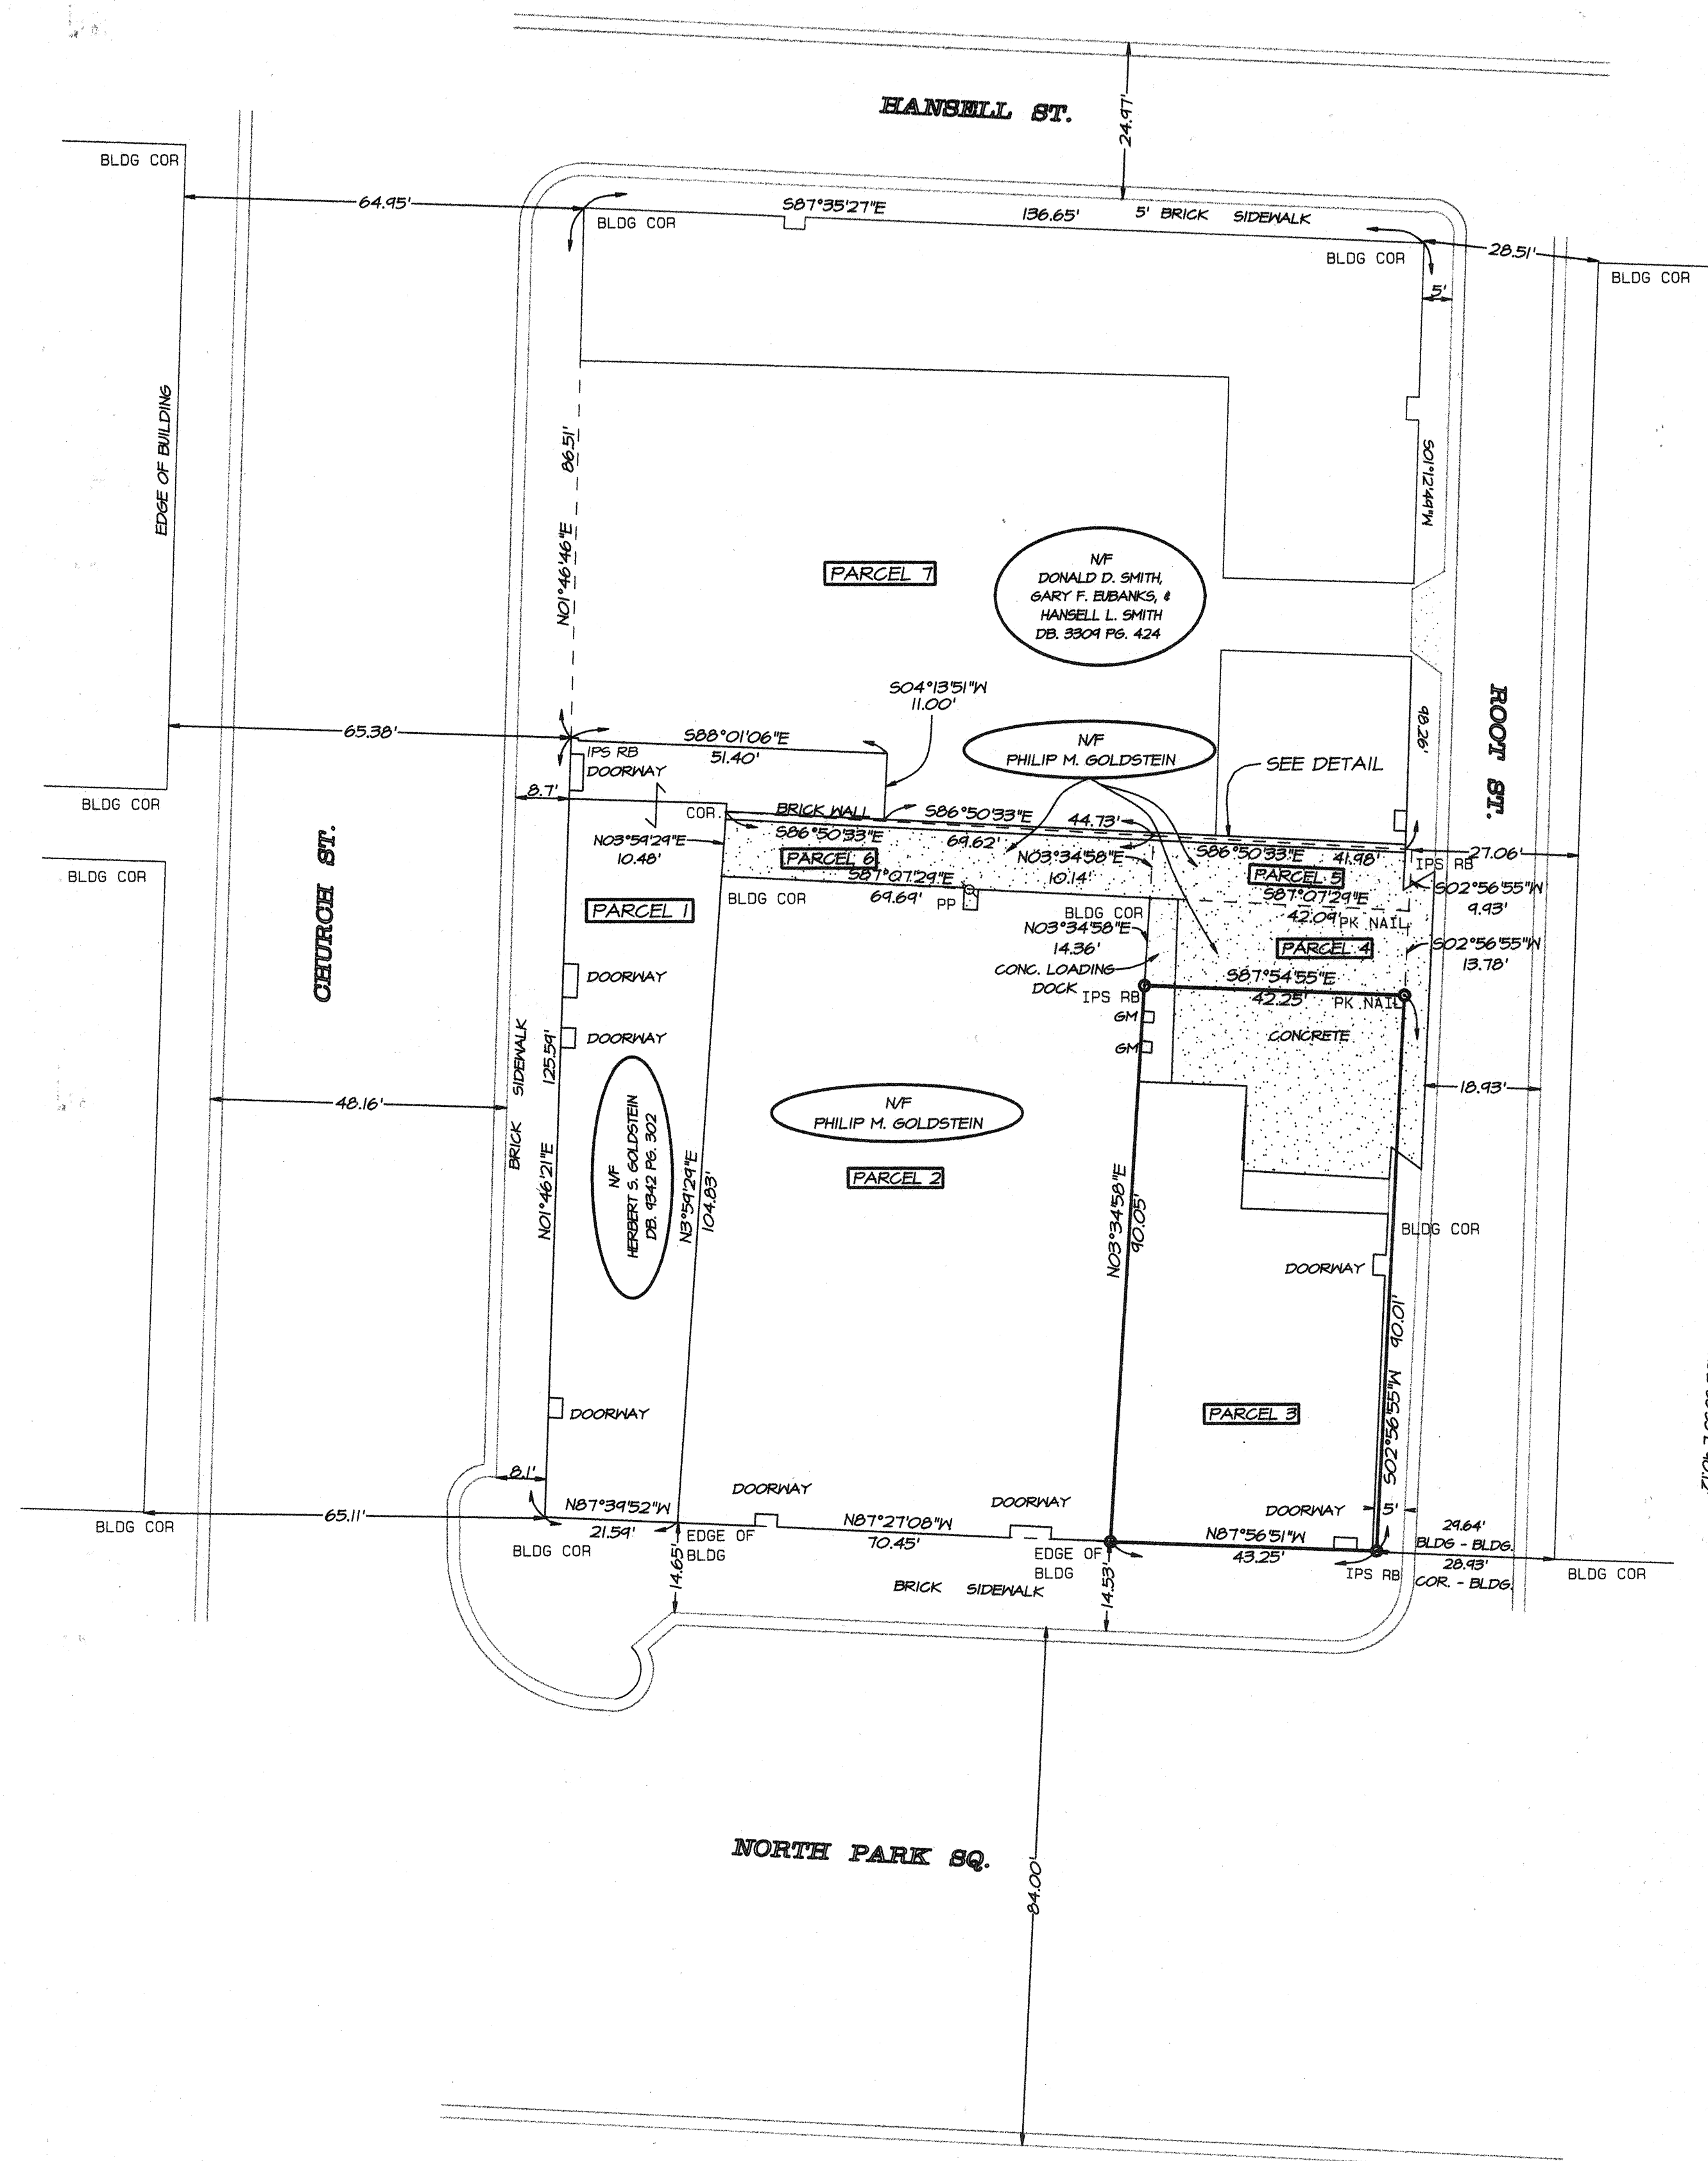


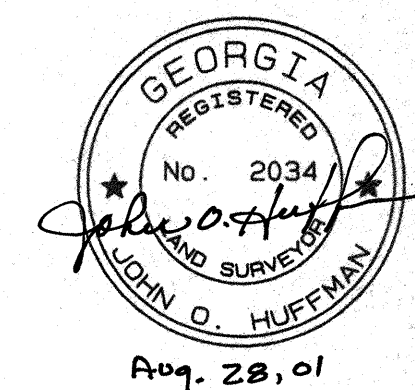

AREA	
PARCEL 1	3286.042 SQ. FT. 0.075 AC.
PARCEL 2	7329.306 SQ. FT. 0.168 AC.
PARCEL 3	3848.166 SQ. FT. 0.088 AC.
PARCEL 4	543.207 SQ. FT. 0.014 AC.
PARCEL 5	421.714 SQ. FT. 0.010 AC.
PARCEL 6	717.981 SQ. FT. 0.016 AC.
PARCEL 7	12813.355 SQ. FT. 0.294 AC.
TOTAL	24009.406 SQ. FT. 0.556 AC.

SURVEY FOR
PHILIP M. GOLDSTEIN
BEING PARCEL 3
LOCATED IN LAND LOT 1218
16th DISTRICT, 2nd SECTION
CITY OF MARIETTA, COBB COUNTY, GA.
DATE: AUGUST 27, 2001 SCALE: 1"=20'

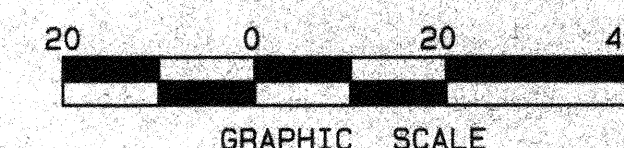

ACCORDING TO AN EXAMINATION OF THE OFFICIAL F.I.R.M. FLOOD MAPS, THIS PROPERTY DOES NOT HAVE ANY SPECIAL FLOOD HAZARD CONDITIONS.

EQUIPMENT USED: SOKKIA SET 4B II

THE FIELD DATA UPON WHICH THIS PLAT IS BASED HAS A CLOSURE PRECISION OF ONE FOOT IN 11,600 FEET, AND AN ANGULAR ERROR OF 11" PER ANGLE POINT, AND WAS ADJUSTED USING: NO ADJUSTMENT

THIS PLAT HAS BEEN CALCULATED FOR CLOSURE AND IS FOUND TO BE ACCURATE WITHIN ONE FOOT IN 46,824 FEET.

LEGEND

IPF - IRON PIN FOUND
IPS - IRON PIN SET
RB - REBAR
OT - OPEN TOP
JB - JUNCTION BOX
PP - POWER POLE
R/W - RIGHT OF WAY
MON - MONUMENT
MH - MANHOLE
WM - WATER METER
TW - TOP OF WALL
GM - GAS METER

H.B. & P. SURVEYING, Inc.

850 KENNESAW AVE. C-8
MARIETTA, GA. 30060
PHONE (770) 425-0141
FAX (770) 425-8579

JOB # 98-023 A