


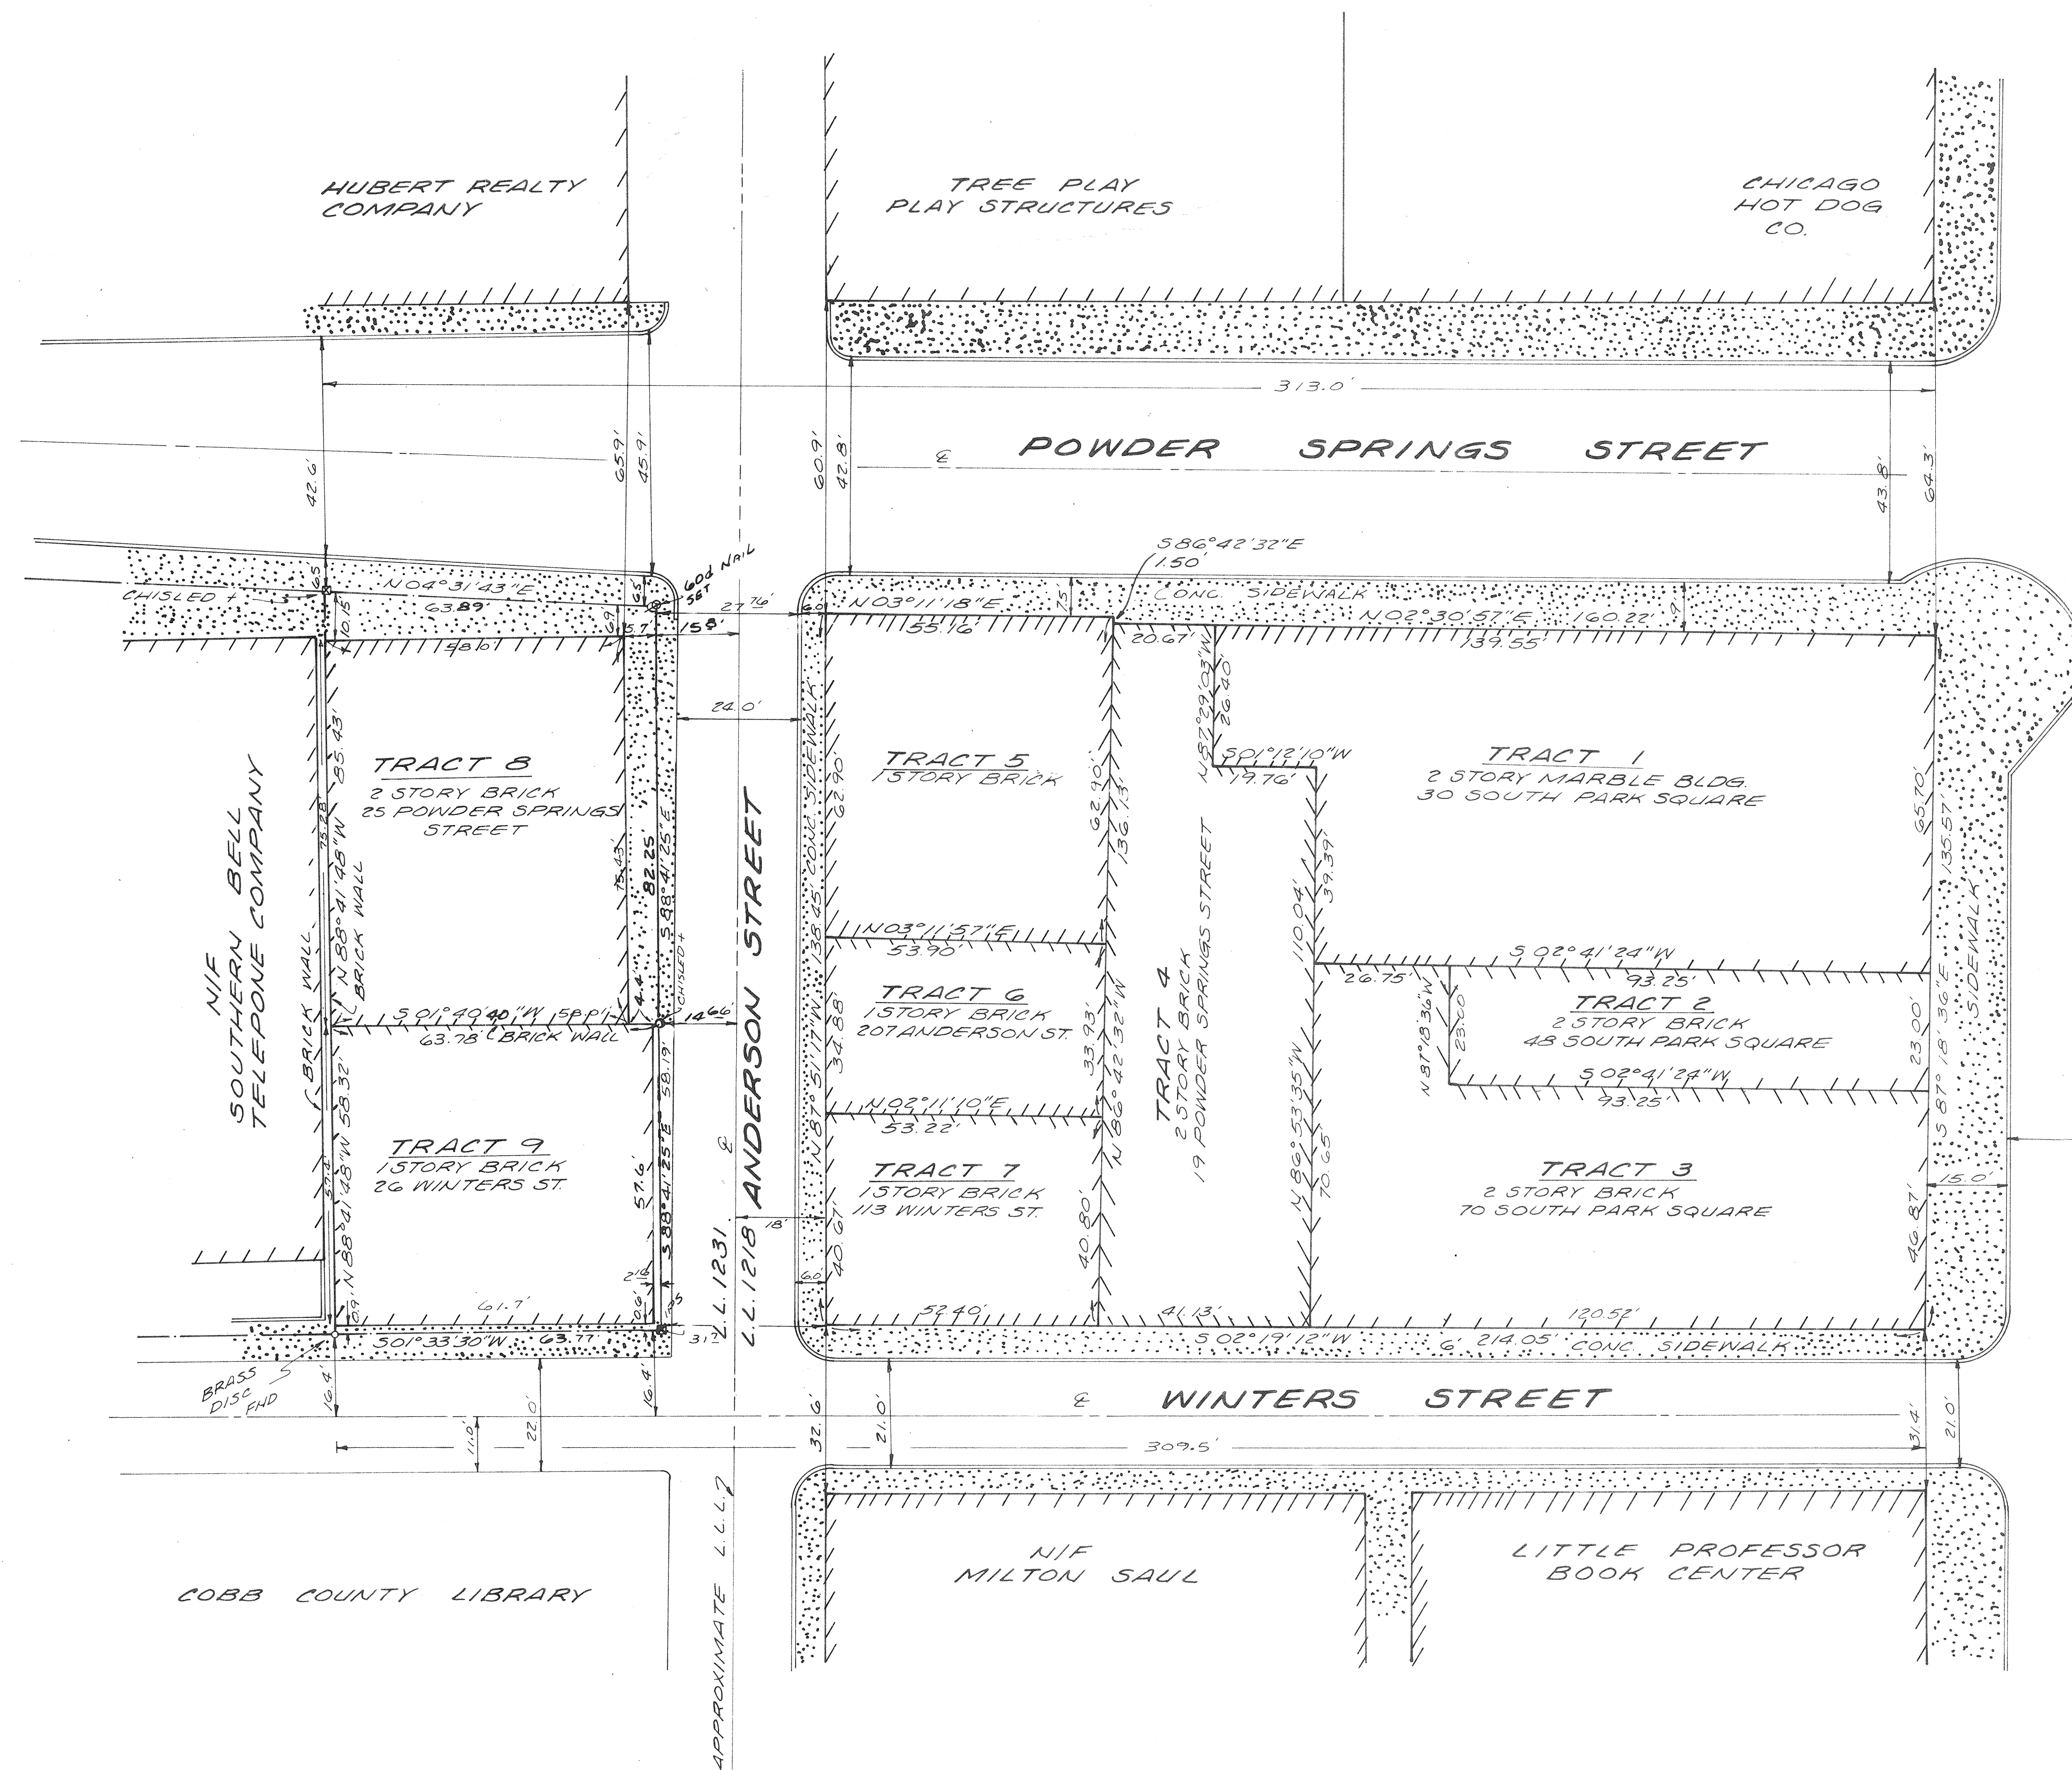

AREA				
BLOCK 1				
TRACT	SQUARE FEET	ACRES	DEED BOOK	PAGE
1	8367.4299	0.1922	3291	437
2	2144.7500	0.0492	1973	205
3	6304.4487	0.1447	811	176
4	5045.3277	0.1158	2192	85
5	3429.5761	0.0787	56	111
6	1842.7854	0.0423	2187	365
7	2150.9472	0.0494	1870	180
			3137	498
TOTAL	29,285.2650	0.6723	2192	92


BLOCK 2				
TRACT	SQUARE FEET	ACRES	PLAT BOOK	PAGE
8	5347.6061	0.1228	3	96
9	3715.1413	0.0853		
TOTAL	9062.7474	0.2081		

ERROR OF CLOSURE

BLOCK 1:
TRAV. 1" IN 24,000'
PLAT 1" IN 500,000'


BLOCK 2:
TRAV. 1" IN 30,000'
PLAT 1" IN 64,000'

EQUIPMENT USED: ANGULAR & LINEAR
L1272 5DM 3F EDM
REVISED AUG. 17, 1988 - TRACT #8 & 9

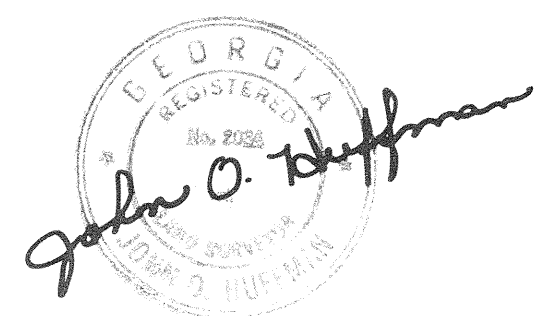

NOTE:
ACCORDING TO AN EXAMINATION OF THE OFFICIAL
F.I.A. FLOOD MAP, THIS PROPERTY IS NOT IN A
FLOOD HAZARD AREA

SURVEY FOR
HERBERT & PHILIP GOLDSTEIN
LOCATED IN LAND LOTS 1218 & 1231
16TH DISTRICT, 2ND SECTION
CITY OF MARIETTA
COBB COUNTY, GEORGIA
DATE: JULY 25, 1988 - SCALE: 1"=20'

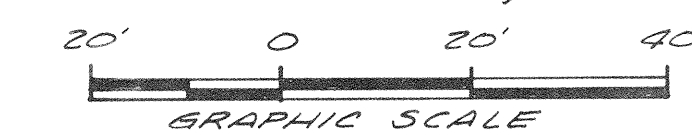

H. B. & P. SURVEYING, INC.
P.O. BOX 1424
MARIETTA, GEORGIA 30061
PHONE (404) 425-0141