






TAX MAP

20-0288

Plot Date: March 07, 2022

Legend

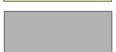-  Parcel Lines
 -  City Limit Lines
 -  ROW Lines
 -  Parcels Inside Land Lot
 -  Parcels Outside Land Lot
 -  Parcels Outside City Limits
 -  Unidentified Parcels
- 25 Parcel
15 Lot
1530 Address

Reference Area:

20-0282	20-0283	20-0284
20-0289	20-0288	20-0287
20-0320	20-0321	20-0322




1 Inch
= 200 Feet

DISCLAIMER NOTE: This map is prepared for the inventory of real property found within this jurisdiction and is compiled from aerial photography, recorded deeds, plats, and other imagery, data and public records. Users of this map are hereby notified that the aforementioned primary public information sources should be consulted for verification of the information contained on this map. This jurisdiction, and the mapping companies involved in preparing it, assume no legal responsibilities for the information contained on this map.

Coordinate System based on Georgia State Plane System.
West Zone - NAD83



GIS Department
205 Lawrence Street - Marietta, Georgia 30060
www.mariettaga.gov

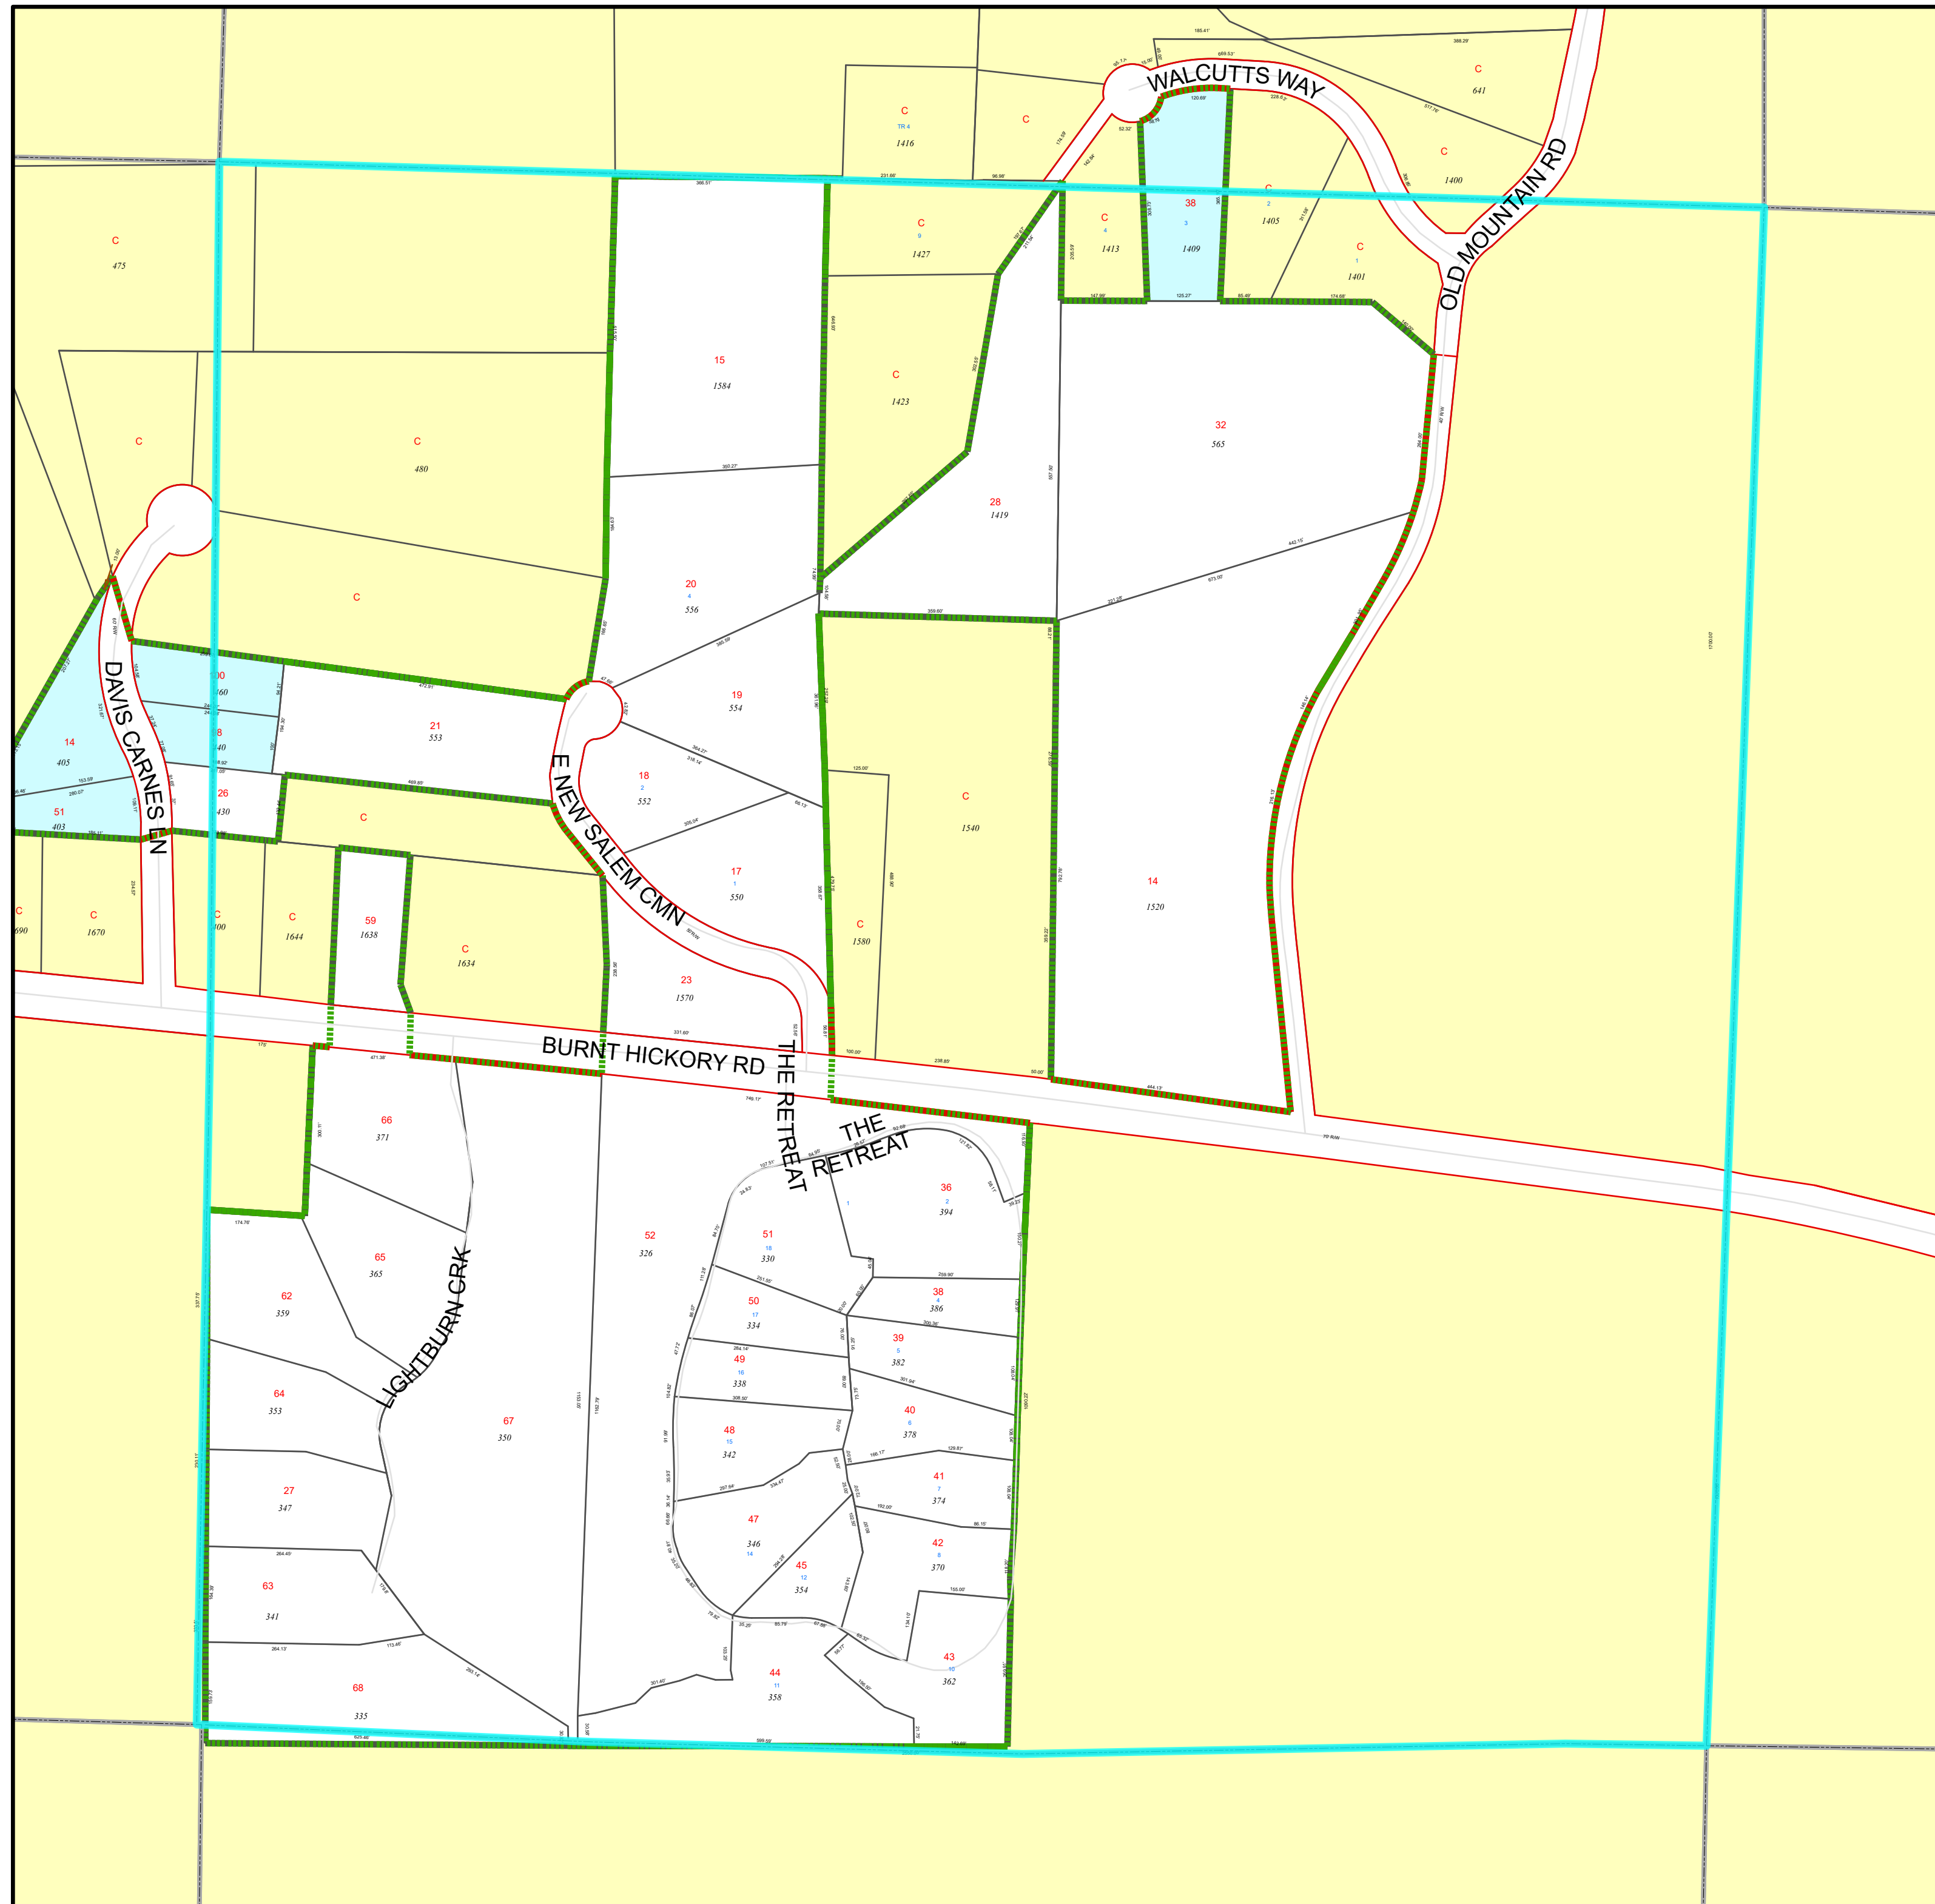

X

X