


# L.L. 799-16TH.DIST.

NOTE. SEE LL 785-16TH.SHEET NO. 2 FOR PARCEL NO'S. ON OAK HARBOR TOWNHOMES.

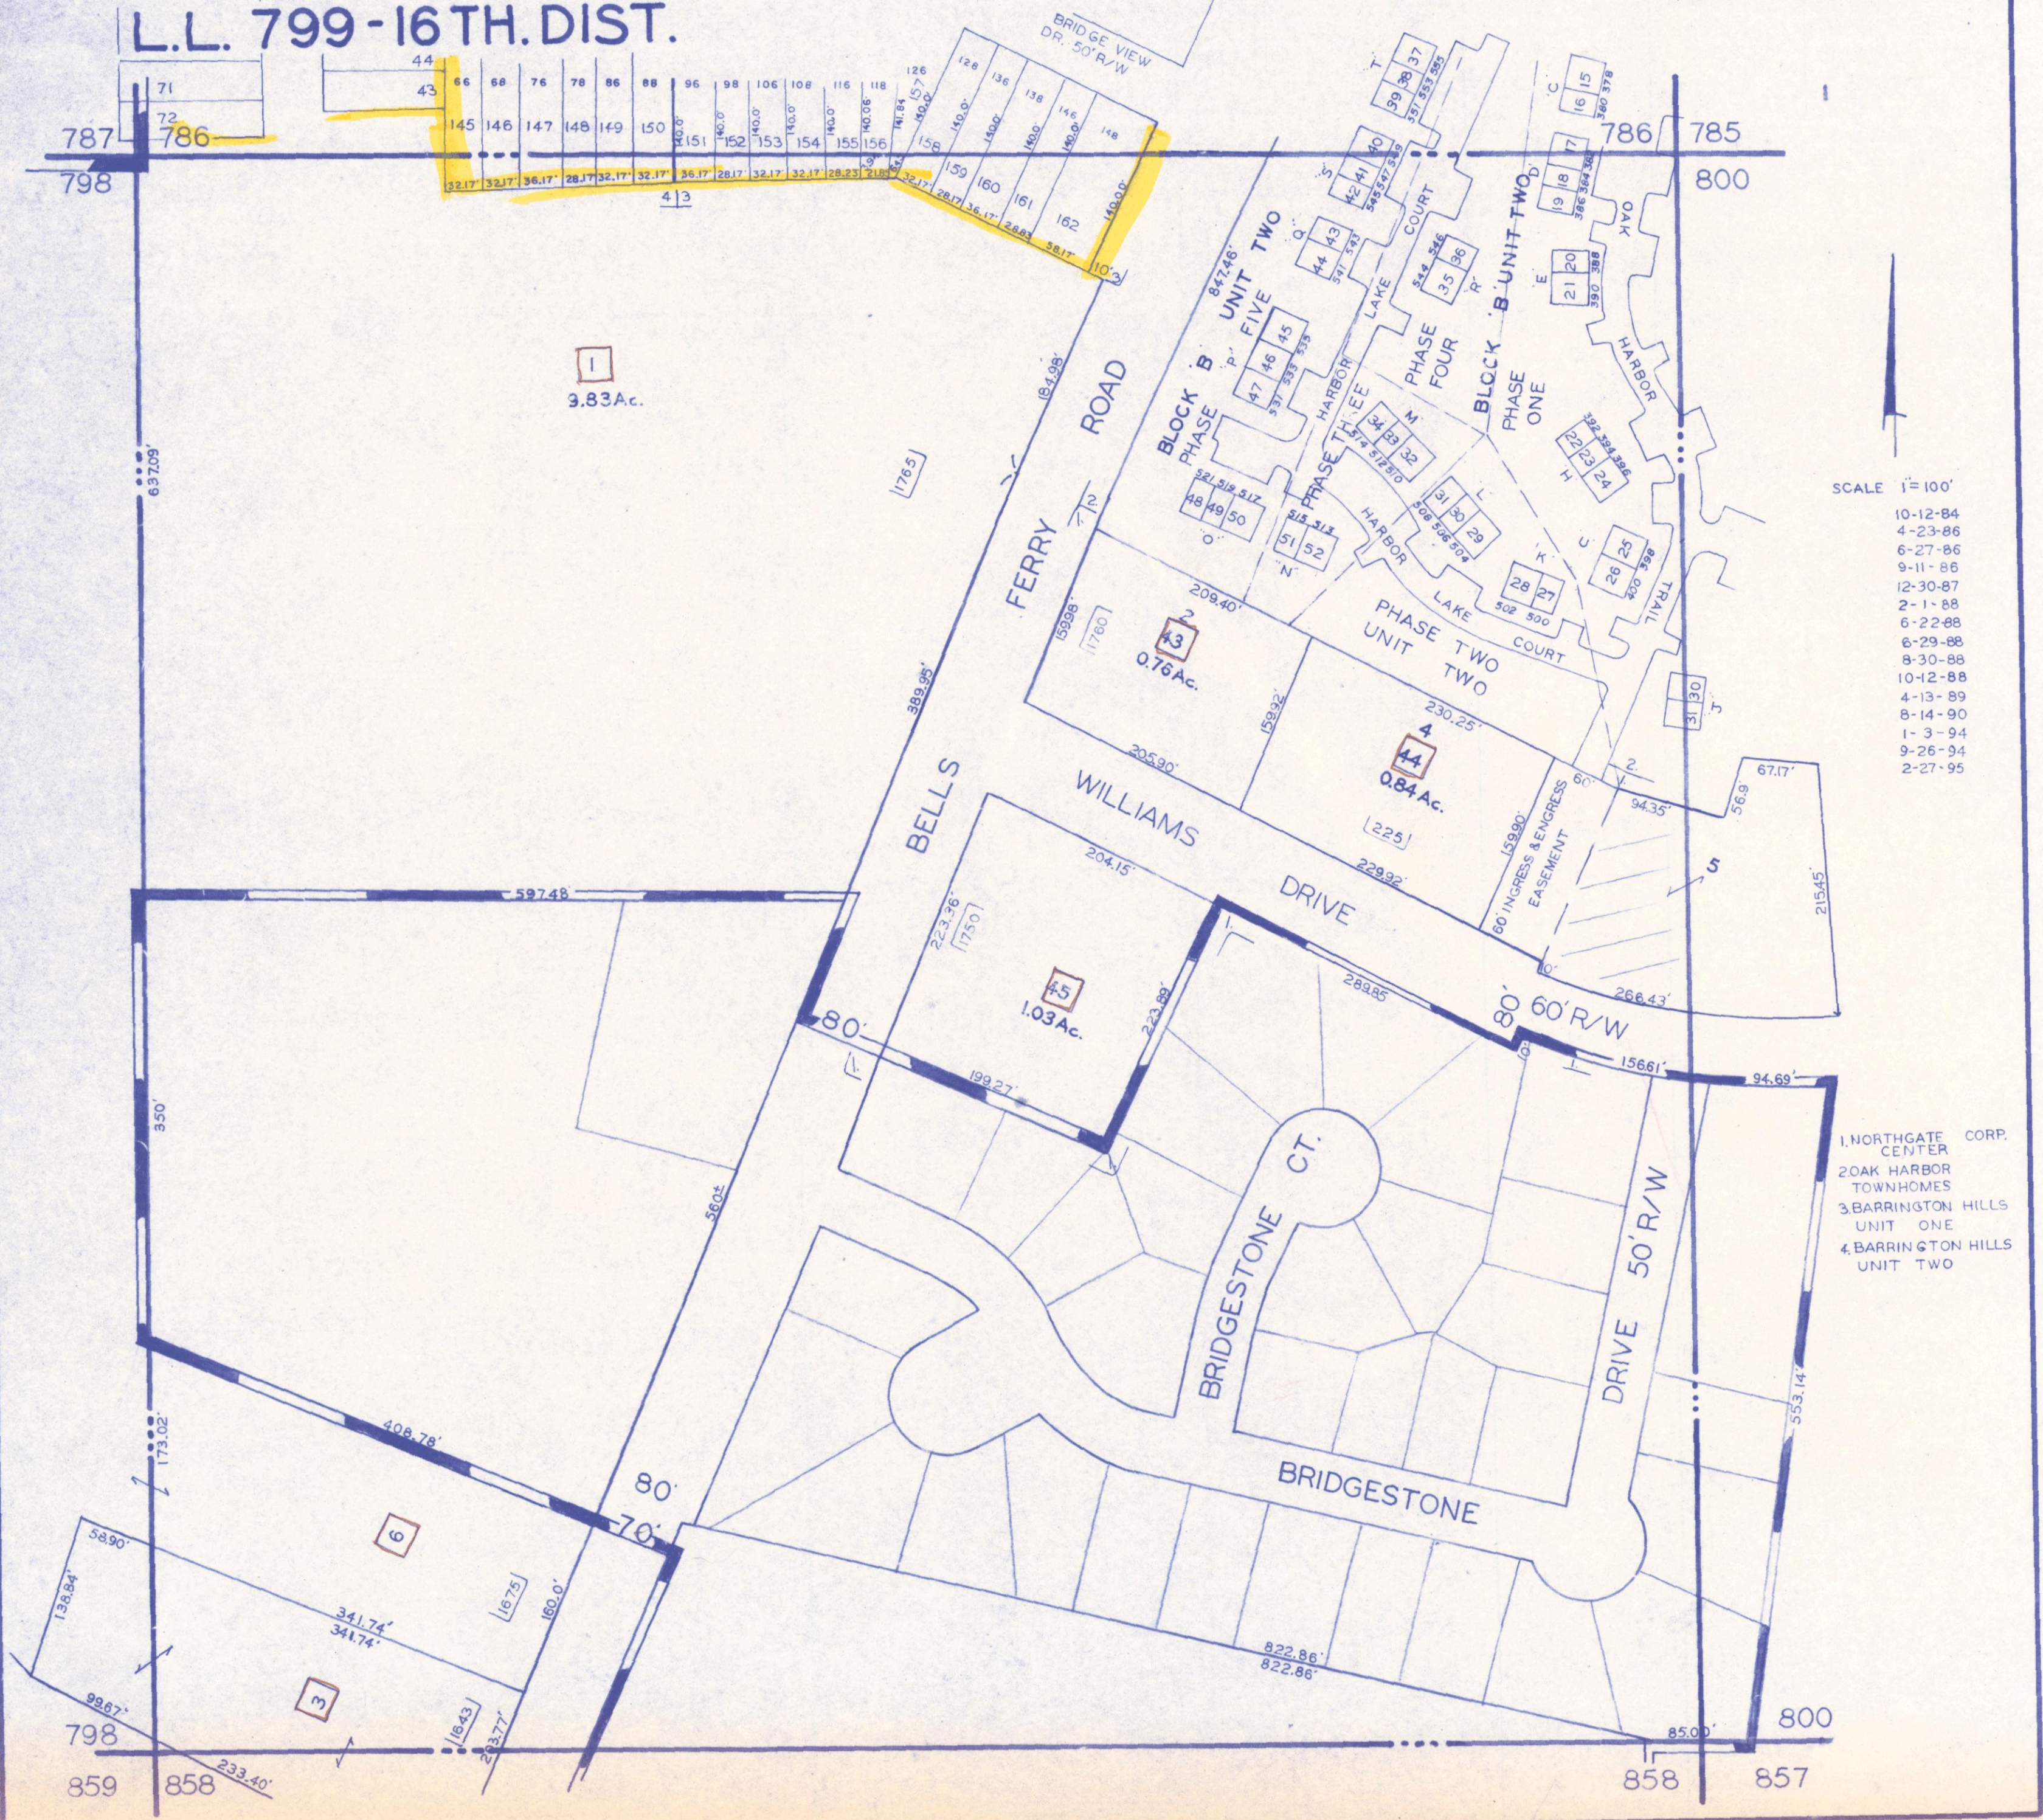

- SCALE 1"=100'
- 10-12-84
  - 4-23-86
  - 6-27-86
  - 9-11-86
  - 12-30-87
  - 2-1-88
  - 6-22-88
  - 6-29-88
  - 8-30-88
  - 10-12-88
  - 4-13-89
  - 8-14-90
  - 1-3-94
  - 9-26-94
  - 2-27-95

- 1. NORTHGATE CORP. CENTER
- 2. OAK HARBOR TOWNHOMES
- 3. BARRINGTON HILLS UNIT ONE
- 4. BARRINGTON HILLS UNIT TWO