


L.L. 1015 -16 TH. DIST.

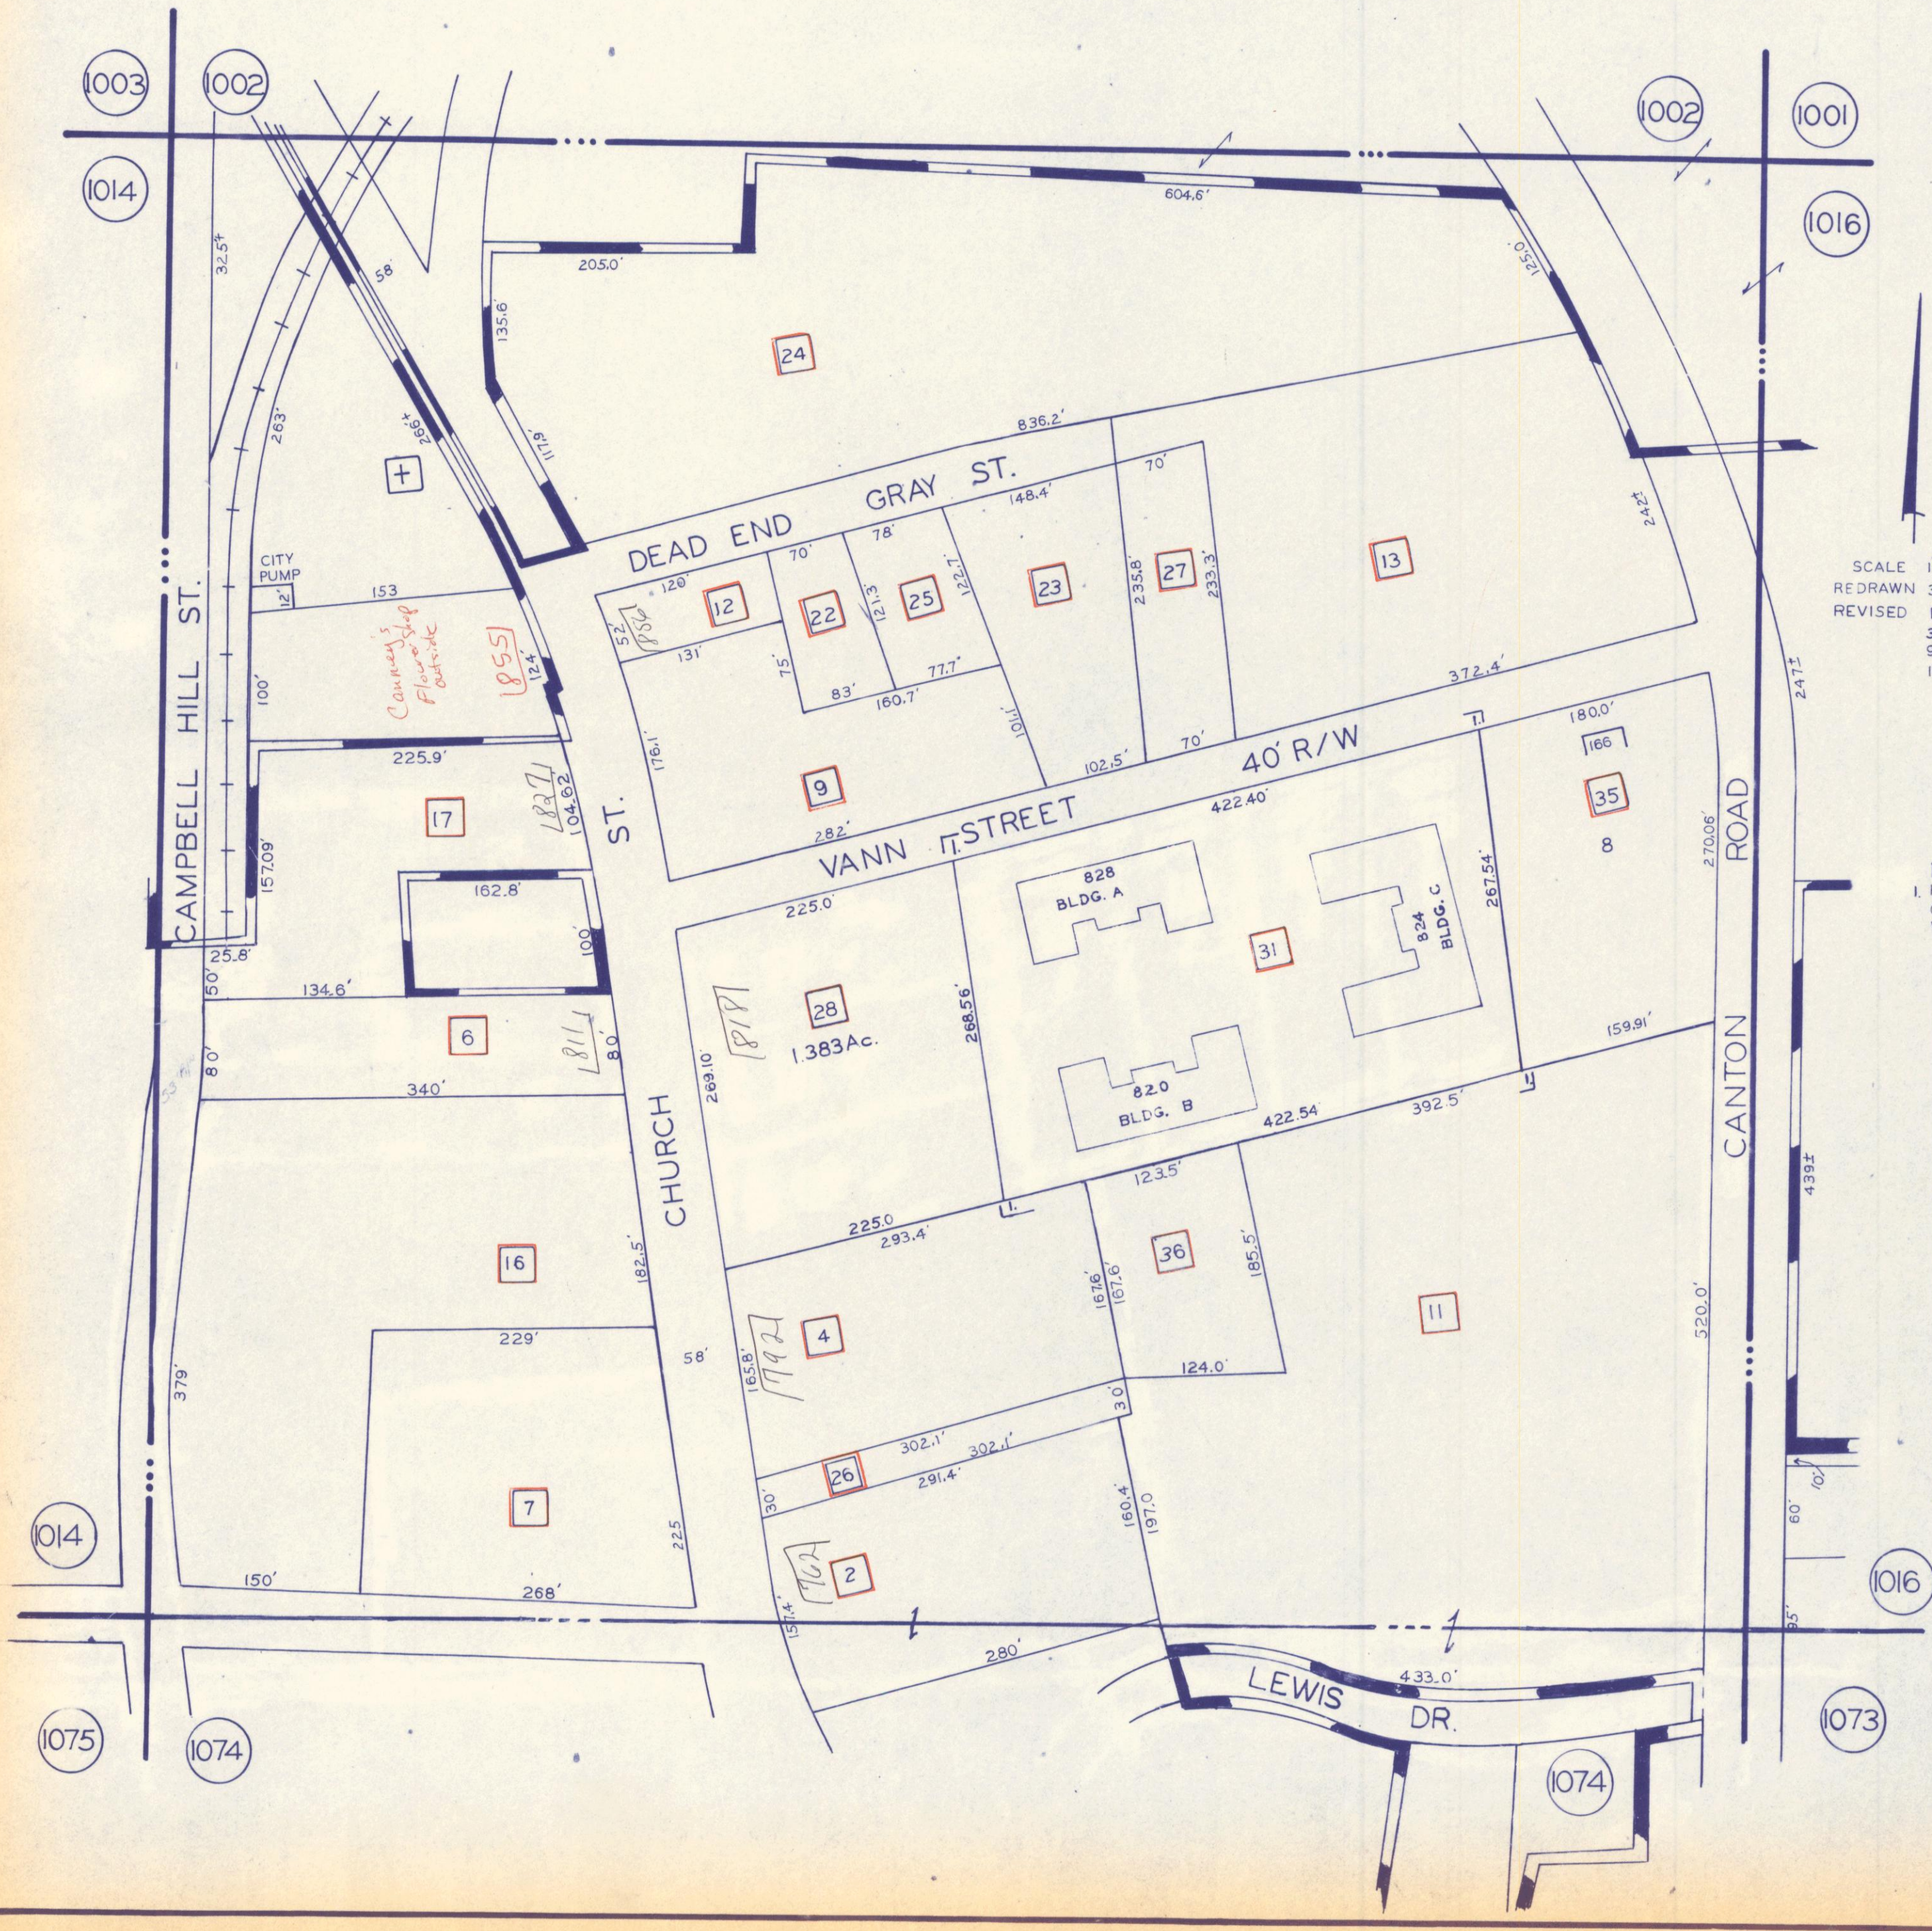

SCALE 1"=100'  
 REDRAWN 3-4-81  
 REVISED 1-5-82  
 3-17-83  
 9-19-83  
 1-26-84

NOTE:  
 1. KENNESTONE GATES  
 OFFICE CODOMINIUM  
 VANN STREET

BLDG.	UNITS	PARCEL	ADDRESS
A	100	37	828
A	110	38	828
A	120	39	828
A	130	40	828
A	140	41	828
A	150	42	828
B	200	43	820
B	210	44	820
B	220	45	820
B	230	46	820
B	240	47	820
B	250	48	820
C	300	49	824
C	310	50	824
C	320	51	824
C	330	52	824
C	340	53	824
C	350	54	824
C	360	55	824
C	370	56	824
C	390	57	824