


L.L. 1015 -16 TH. DIST.

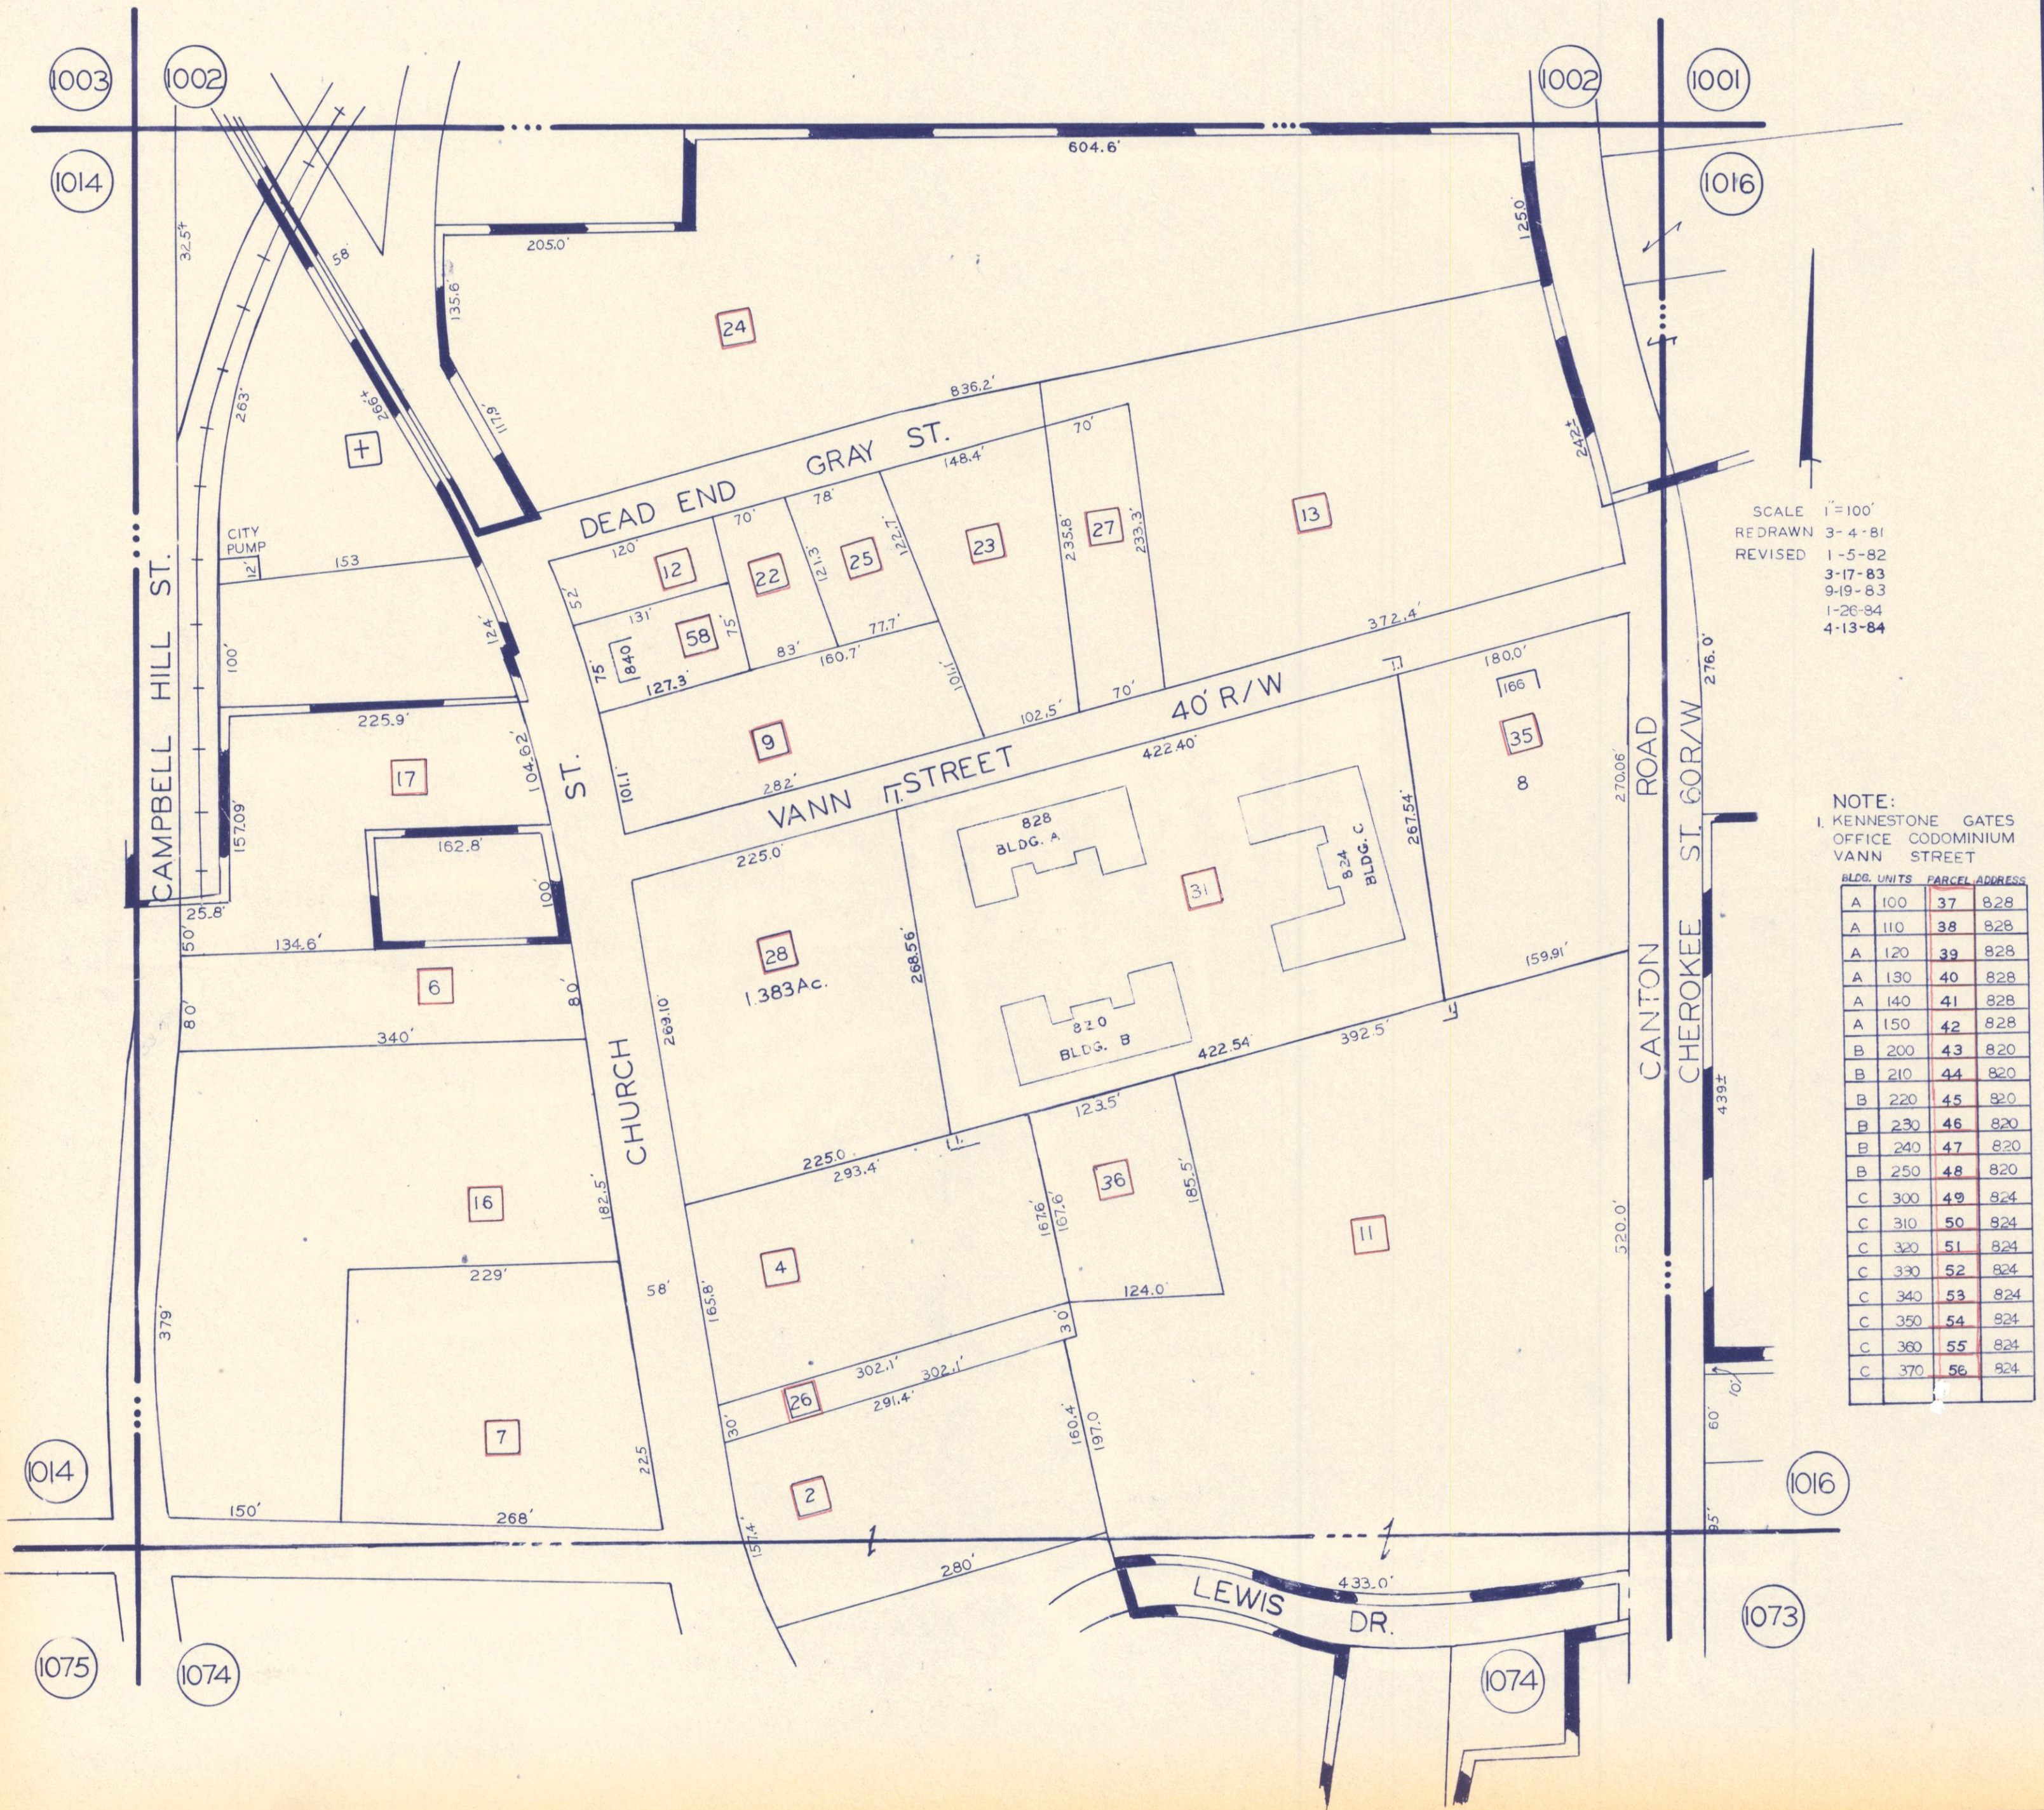

SCALE 1"=100'
 REDRAWN 3-4-81
 REVISED 1-5-82
 3-17-83
 9-19-83
 1-26-84
 4-13-84

NOTE:
 1. KENNESTONE GATES
 OFFICE CODOMINIUM
 VANN STREET

BLDG. UNITS	PARCEL	ADDRESS
A 100	37	828
A 110	38	828
A 120	39	828
A 130	40	828
A 140	41	828
A 150	42	828
B 200	43	820
B 210	44	820
B 220	45	820
B 230	46	820
B 240	47	820
B 250	48	820
C 300	49	824
C 310	50	824
C 320	51	824
C 330	52	824
C 340	53	824
C 350	54	824
C 360	55	824
C 370	56	824