


L.L. 1015 -16 TH. DIST.

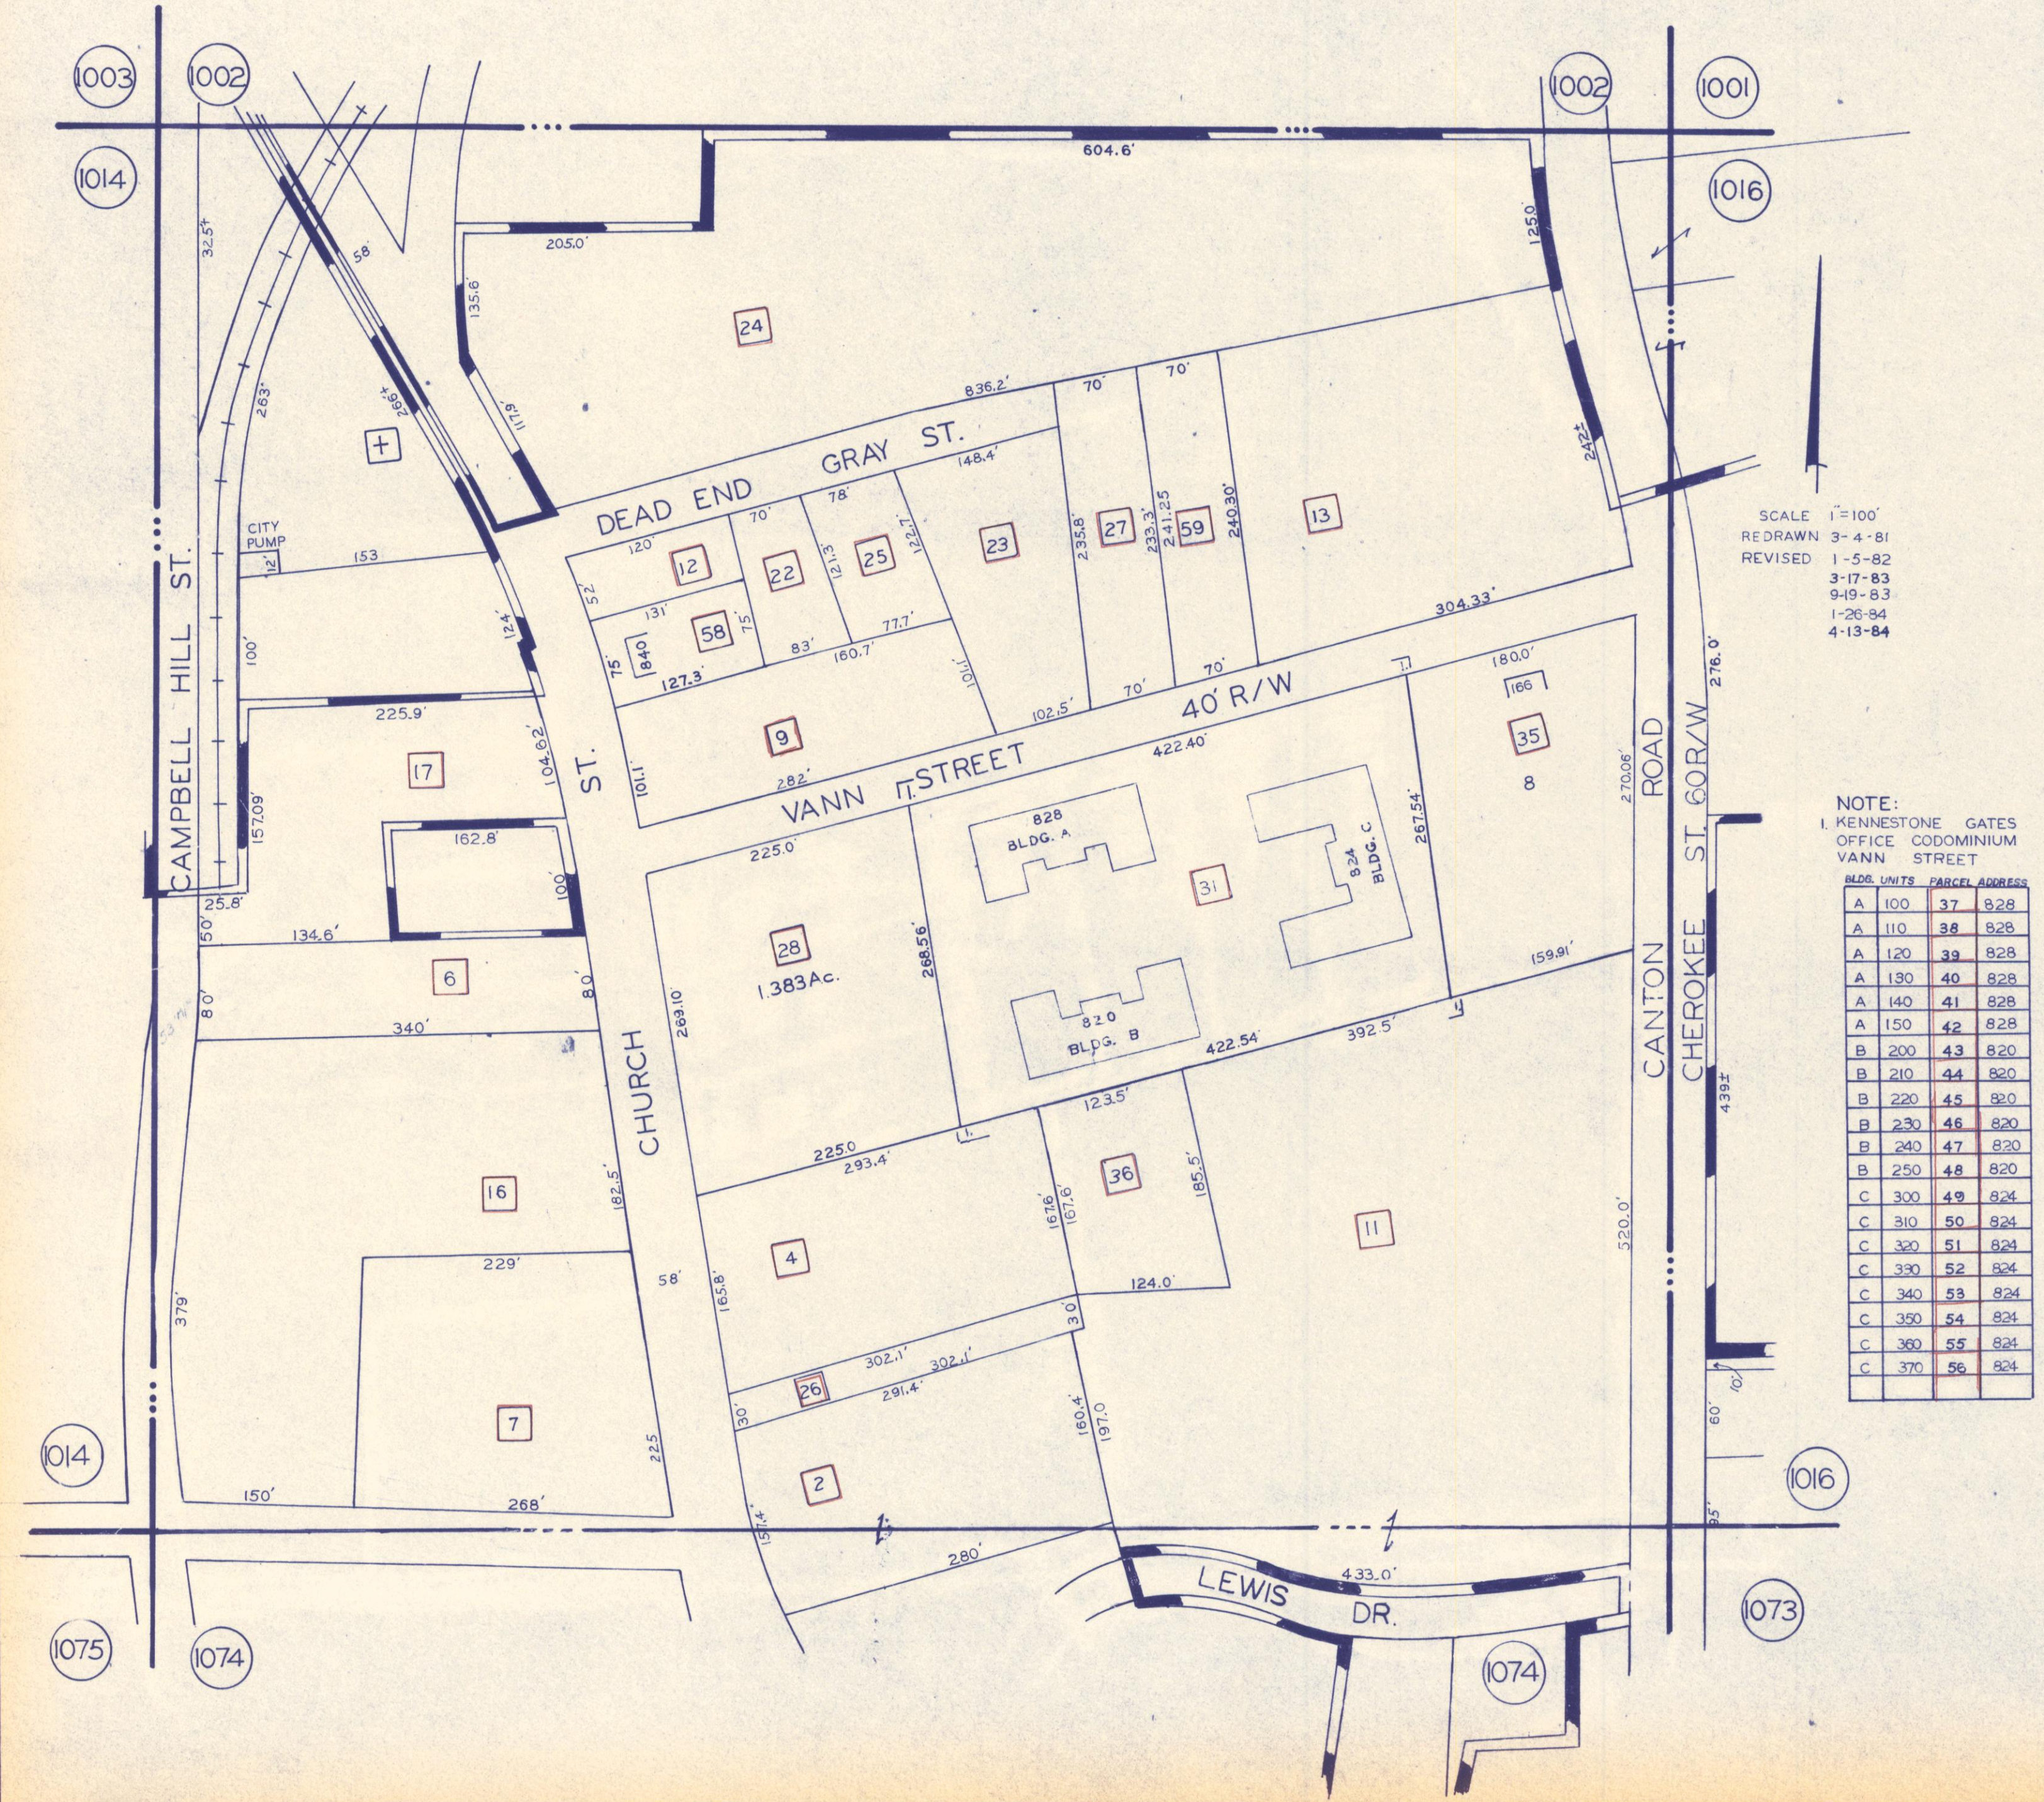

SCALE 1"=100'
 REDRAWN 3-4-81
 REVISED 1-5-82
 3-17-83
 9-19-83
 1-26-84
 4-13-84

NOTE:
 I. KENNESTONE GATES
 OFFICE CODOMINIUM
 VANN STREET

BLDG.	UNITS	PARCEL	ADDRESS
A	100	37	828
A	110	38	828
A	120	39	828
A	130	40	828
A	140	41	828
A	150	42	828
B	200	43	820
B	210	44	820
B	220	45	820
B	230	46	820
B	240	47	820
B	250	48	820
C	300	49	824
C	310	50	824
C	320	51	824
C	330	52	824
C	340	53	824
C	350	54	824
C	360	55	824
C	370	56	824