


L.L. 1015-16 TH. DIST.

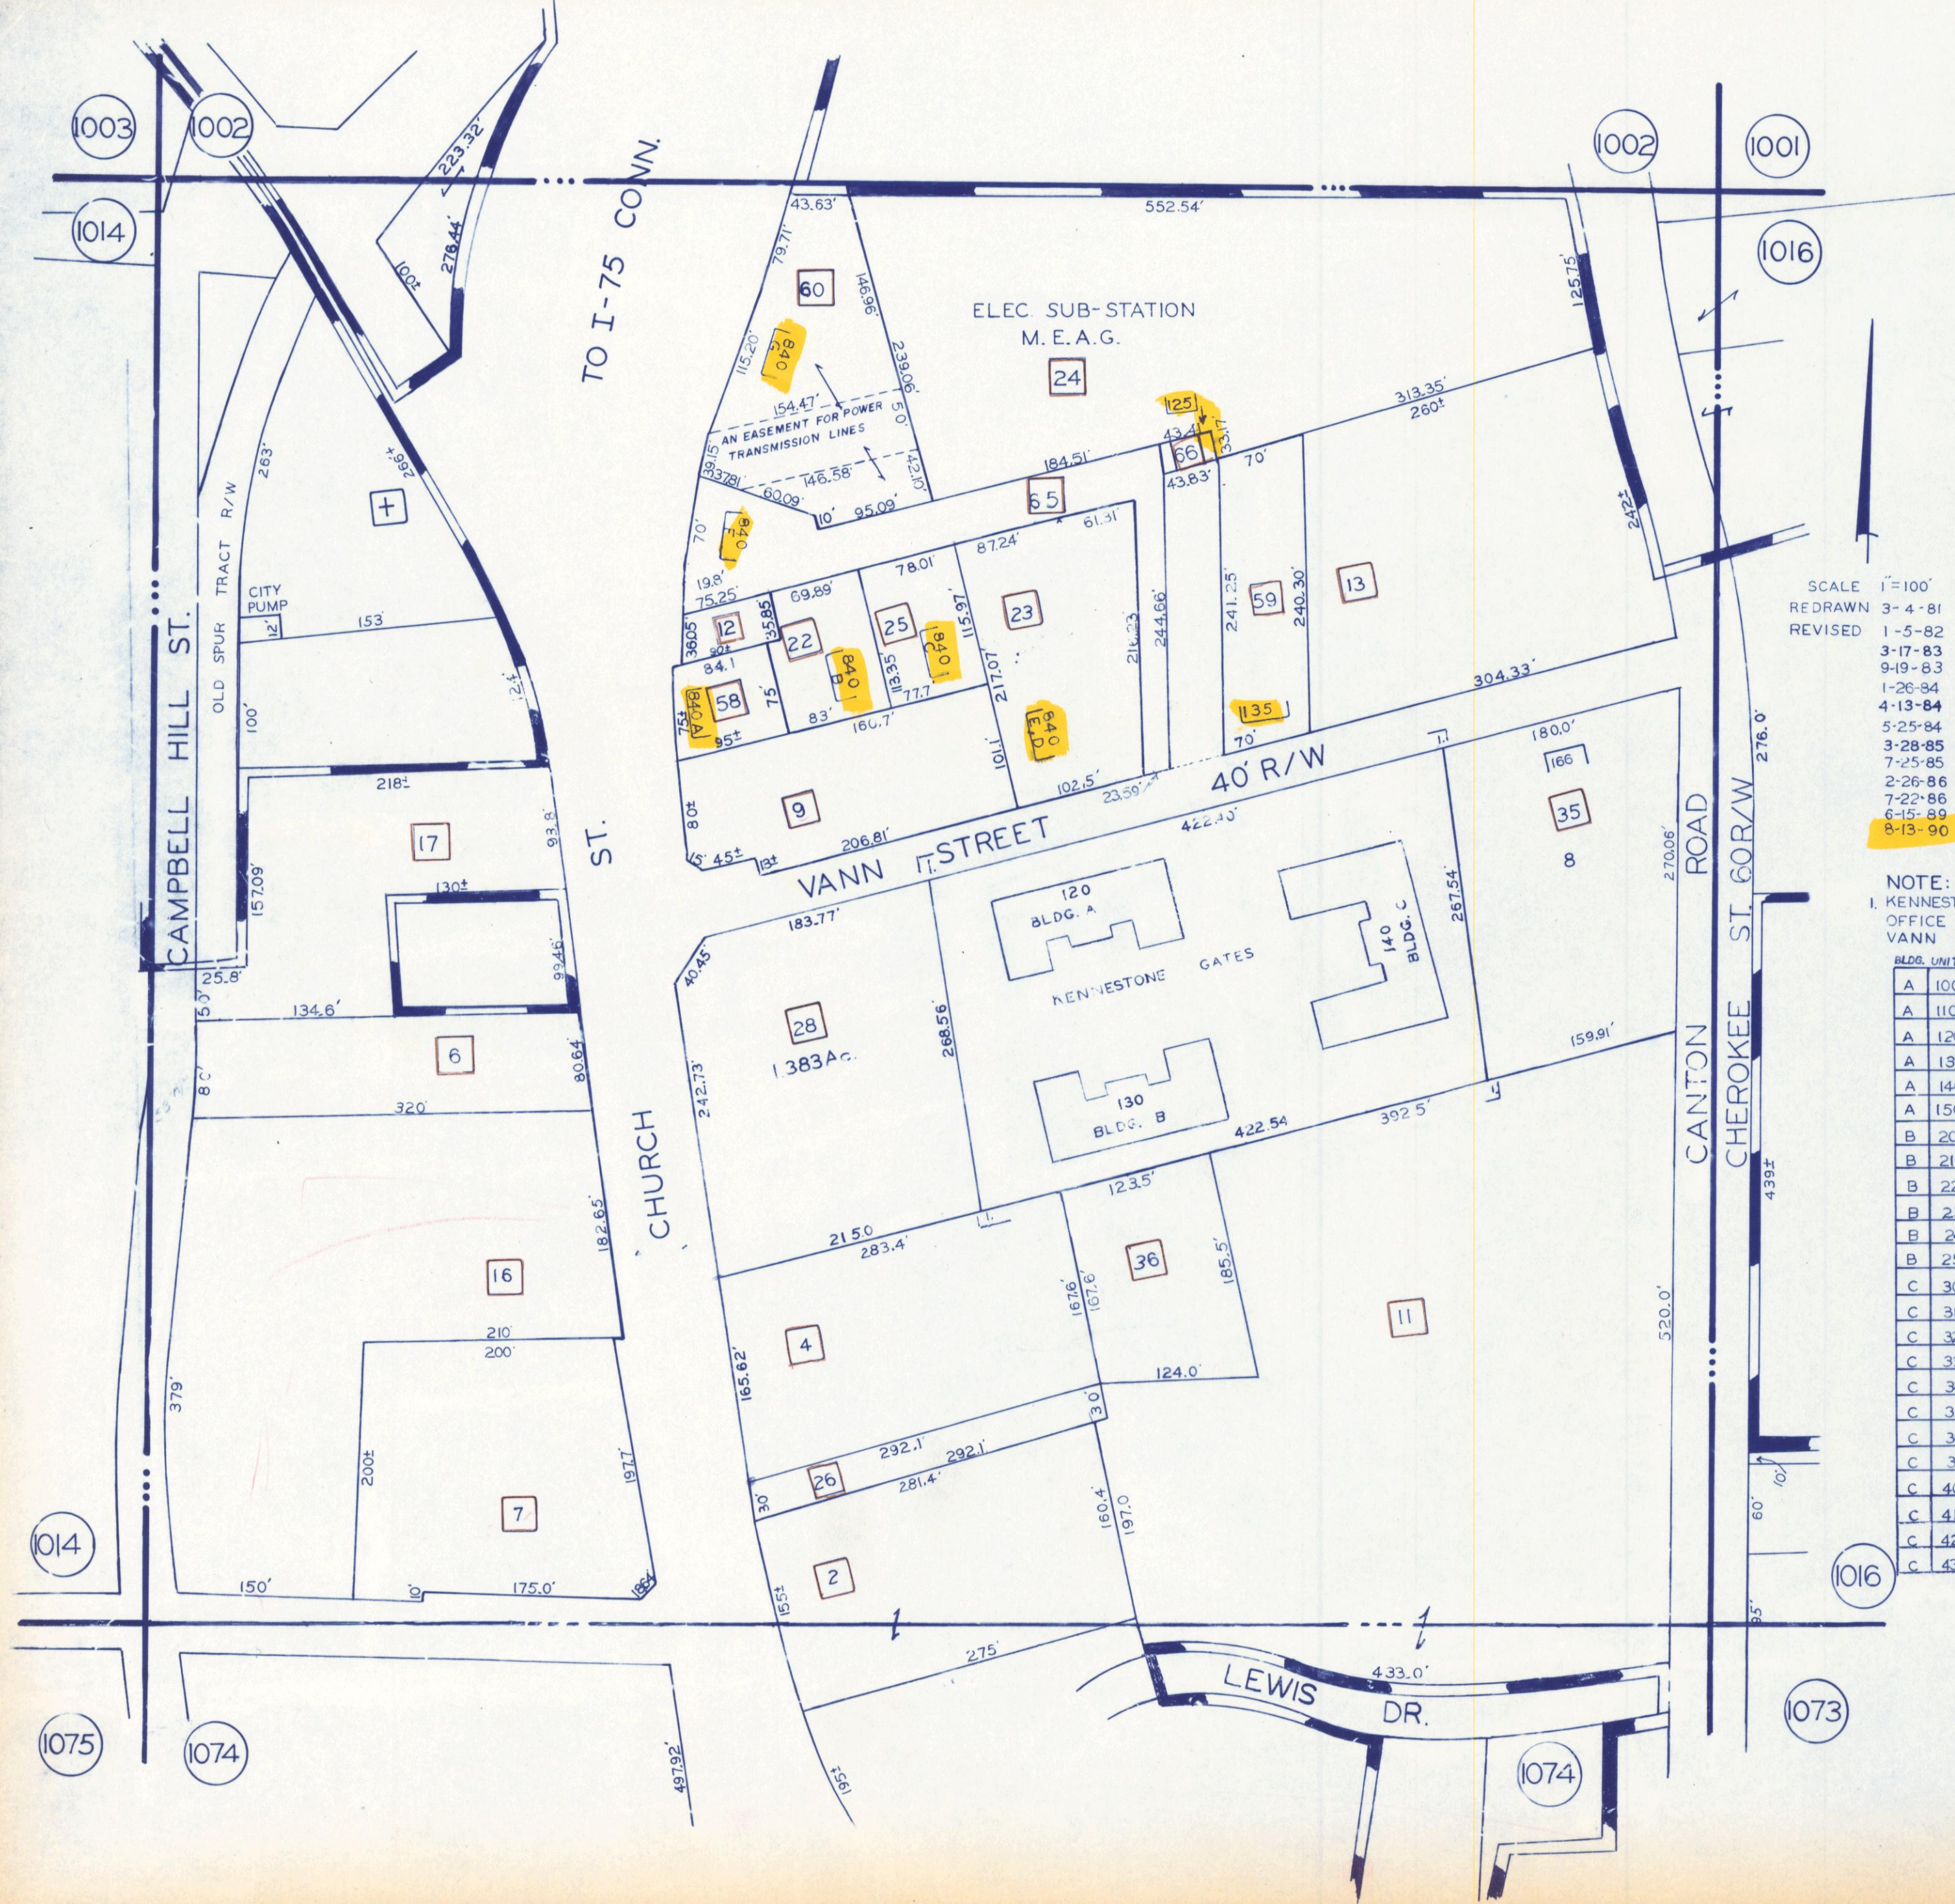

SCALE 1"=100'
 REDRAWN 3-4-81
 REVISED 1-5-82
 3-17-83
 9-19-83
 1-26-84
 4-13-84
 5-25-84
 3-28-85
 7-25-85
 2-26-86
 7-22-86
 6-15-89
 8-13-90

NOTE:
 1. KENNESTONE GATES
 OFFICE CODOMINIUM
 VANN STREET

BLDG. UNITS	PARCEL	ADDRESS
A 100	37	120
A 110	38	120
A 120	39	120
A 130	40	120
A 140	41	120
A 150	42	120
B 200	43	130
B 210	44	130
B 220	45	130
B 230	46	130
B 240	47	130
B 250	48	130
C 300	49	140
C 310	50	140
C 320	51	140
C 330	52	140
C 340	53	140
C 350	54	140
C 360	55	140
C 370	56	140
C 400	61	140
C 410	62	140
C 420	63	140
C 430	64	140