


L.L. 1015 - 16 TH. DIST.

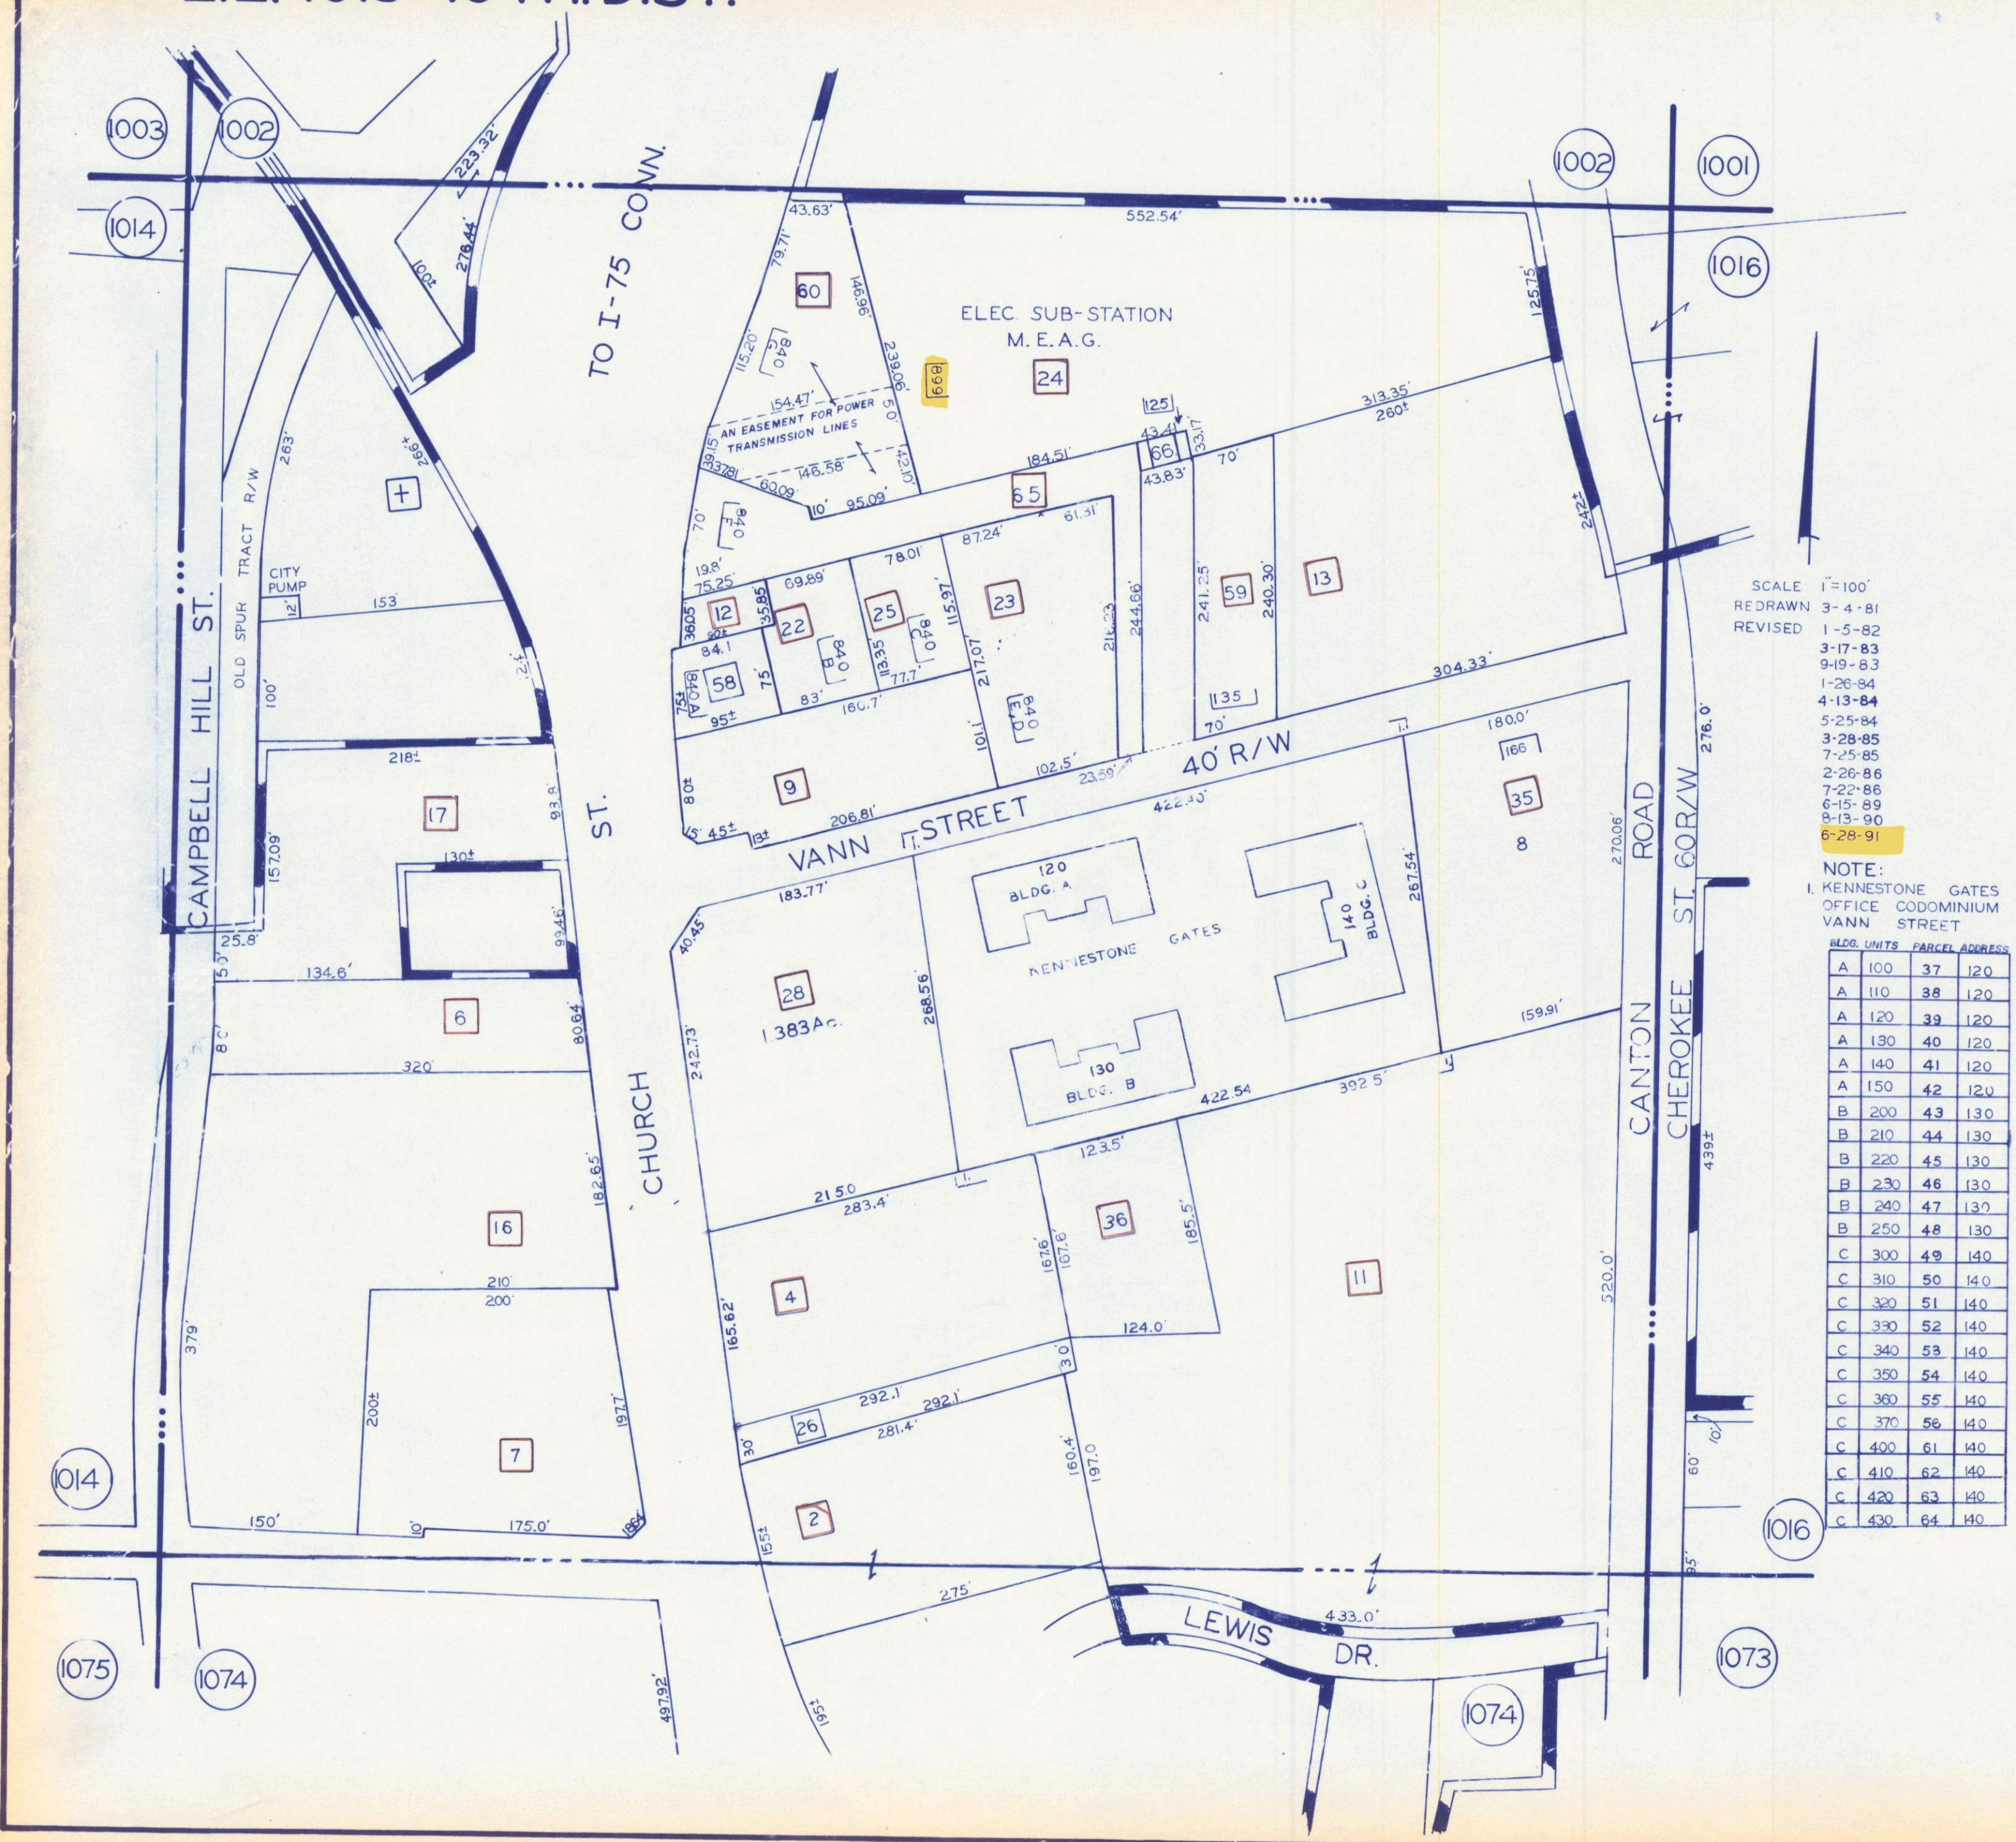

SCALE 1"=100'
 REDRAWN 3-4-81
 REVISED 1-5-82
 3-17-83
 9-19-83
 1-26-84
 4-13-84
 5-25-84
 3-28-85
 7-25-85
 2-26-86
 7-22-86
 6-15-89
 8-13-90
 6-28-91

NOTE:
 1. KENNESTONE GATES
 OFFICE CODOMINIUM
 VANN STREET

BLDG.	UNITS	PARCEL	ADDRESS
A	100	37	120
A	110	38	120
A	120	39	120
A	130	40	120
A	140	41	120
A	150	42	120
B	200	43	130
B	210	44	130
B	220	45	130
B	230	46	130
B	240	47	130
B	250	48	130
C	300	49	140
C	310	50	140
C	320	51	140
C	330	52	140
C	340	53	140
C	350	54	140
C	360	55	140
C	370	56	140
C	400	61	140
C	410	62	140
C	420	63	140
C	430	64	140