


# L.L. 1065 16TH DIST.

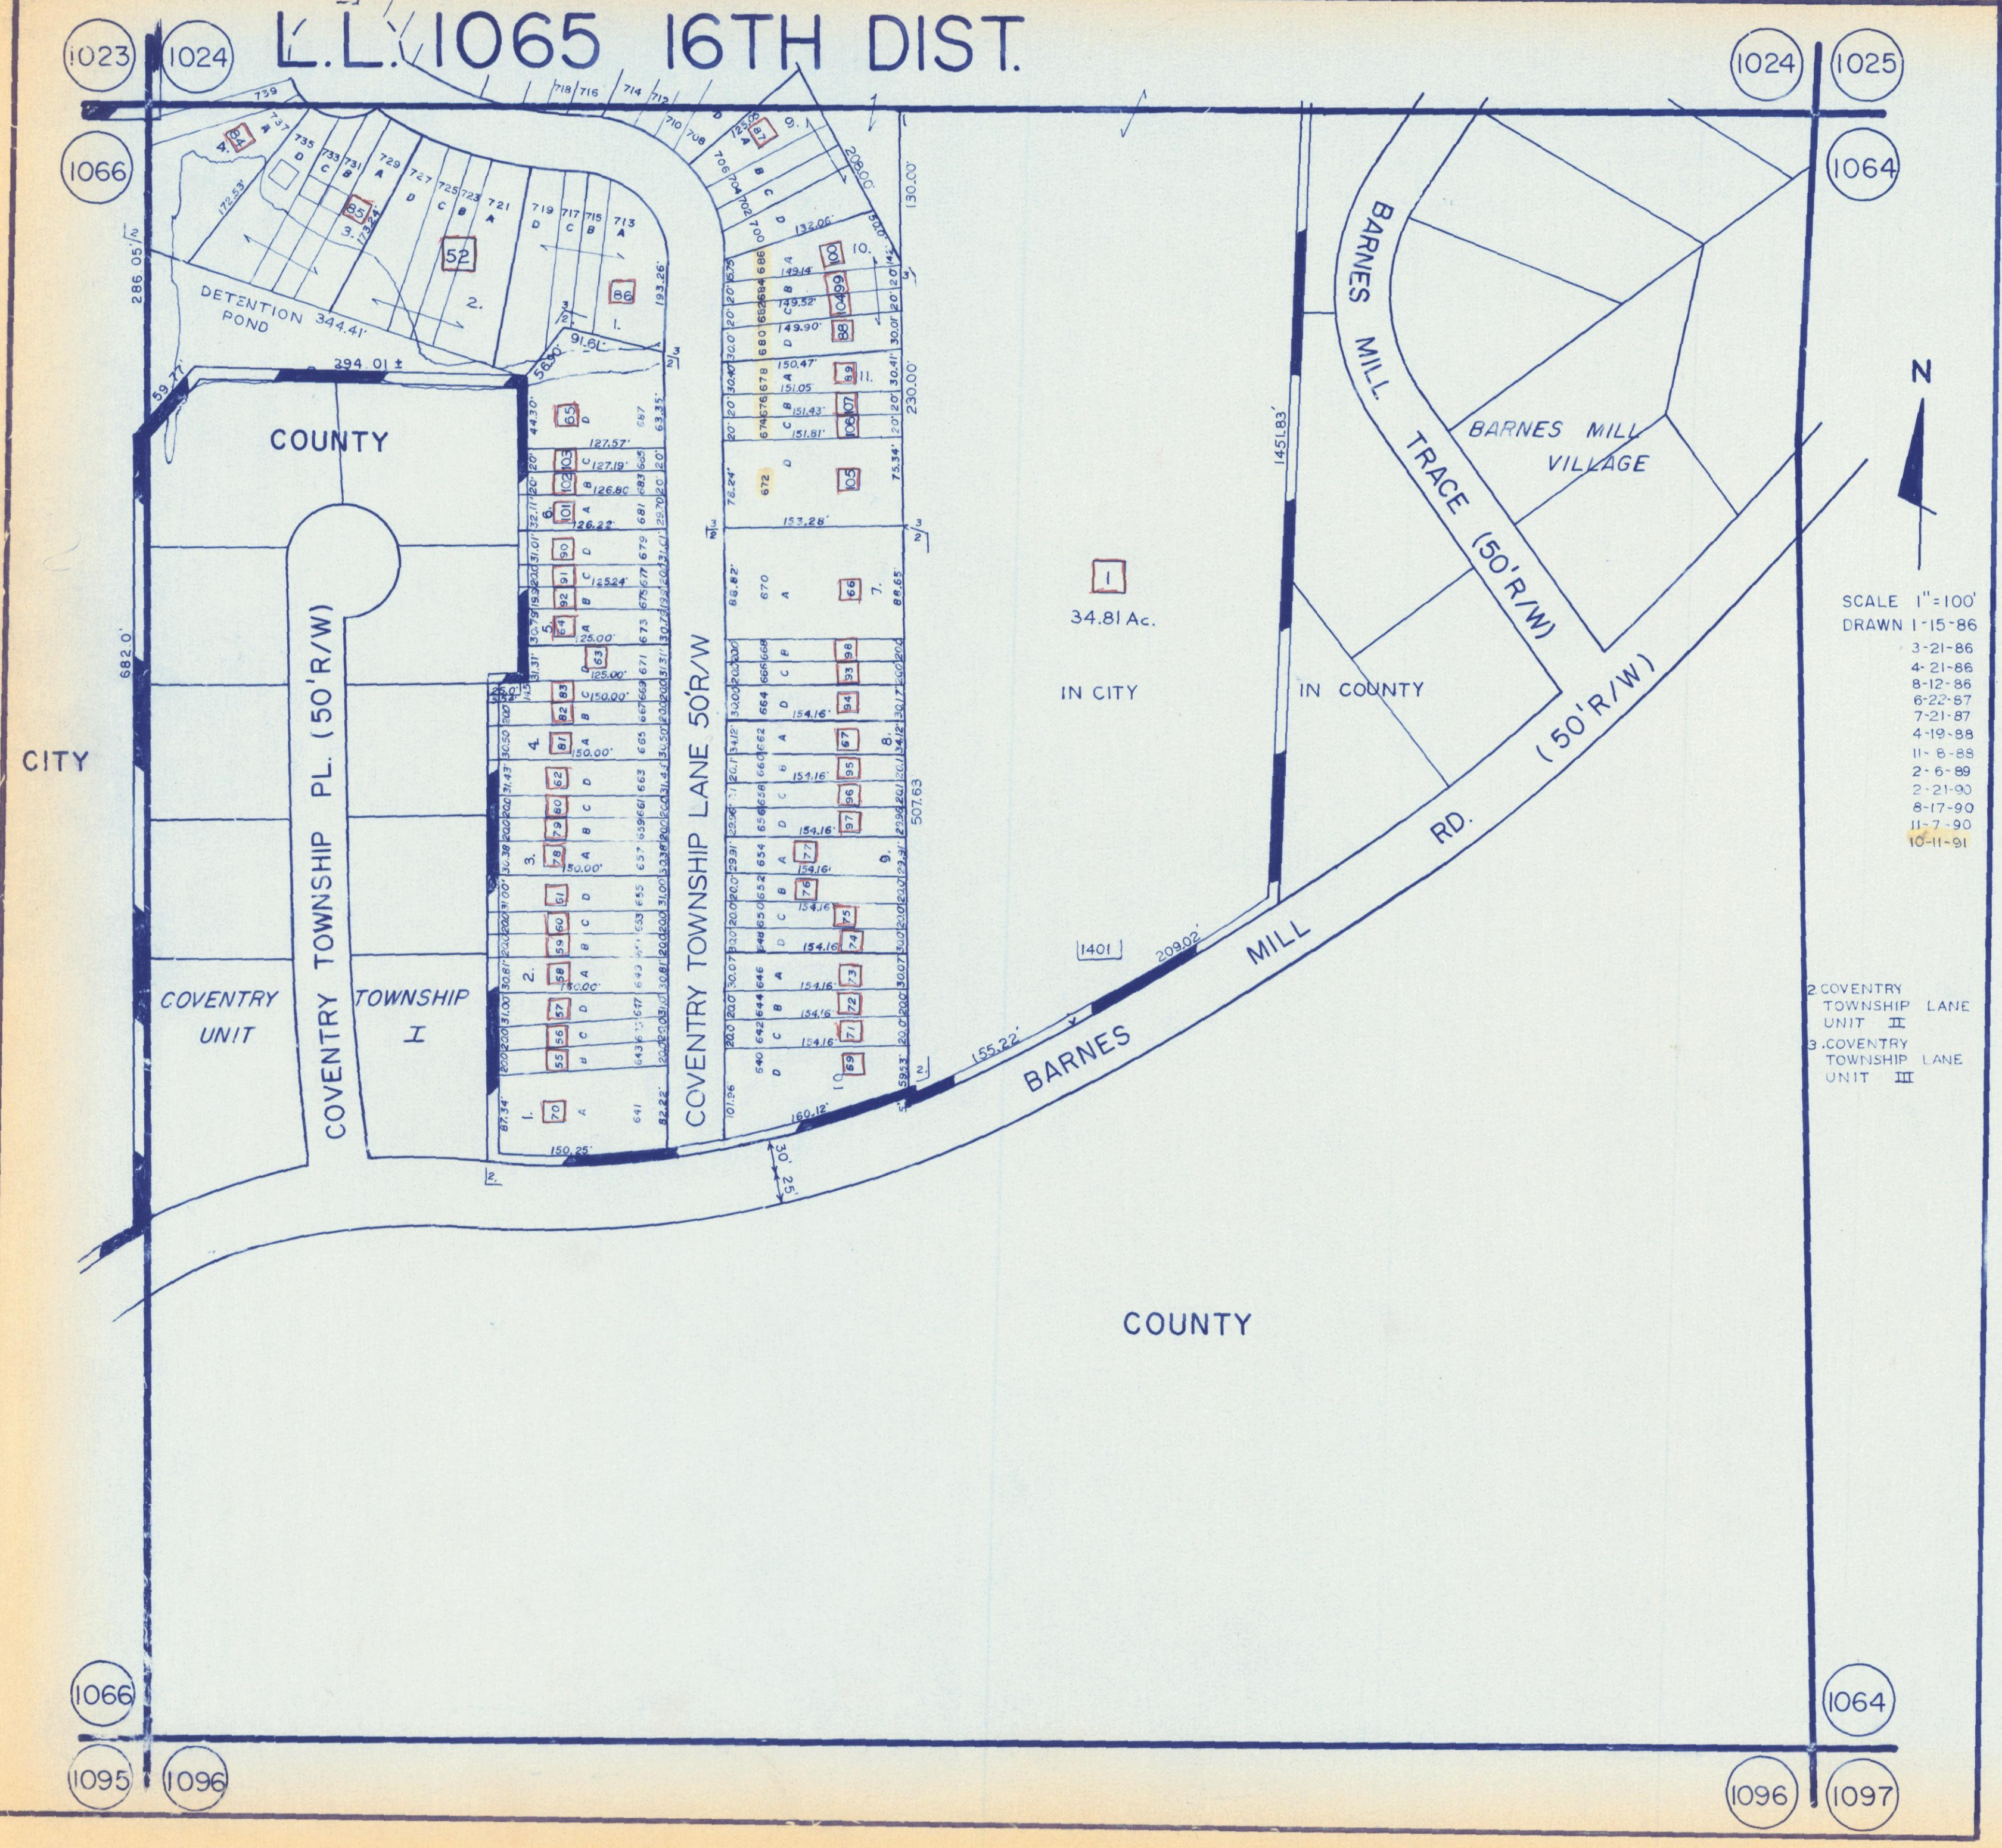

SCALE 1"=100'  
 DRAWN 1-15-86  
 3-21-86  
 4-21-86  
 8-12-86  
 6-22-87  
 7-21-87  
 4-19-88  
 11-8-88  
 2-6-89  
 2-21-90  
 8-17-90  
 11-7-90  
 10-11-91

2 COVENTRY TOWNSHIP LANE UNIT II  
 3 COVENTRY TOWNSHIP LANE UNIT III

34.81 Ac.  
 IN CITY

IN COUNTY

COUNTY

COUNTY

COVENTRY UNIT

COVENTRY TOWNSHIP I

BARNES MILL TRACE (50'R/W)  
 BARNES MILL VILLAGE

MILL

BARNES

COVENTRY TOWNSHIP PL. (50'R/W)

COVENTRY TOWNSHIP LANE 50R/W

BARNES MILL RD. (50'R/W)

