


L.L. 1065 16TH DIST.

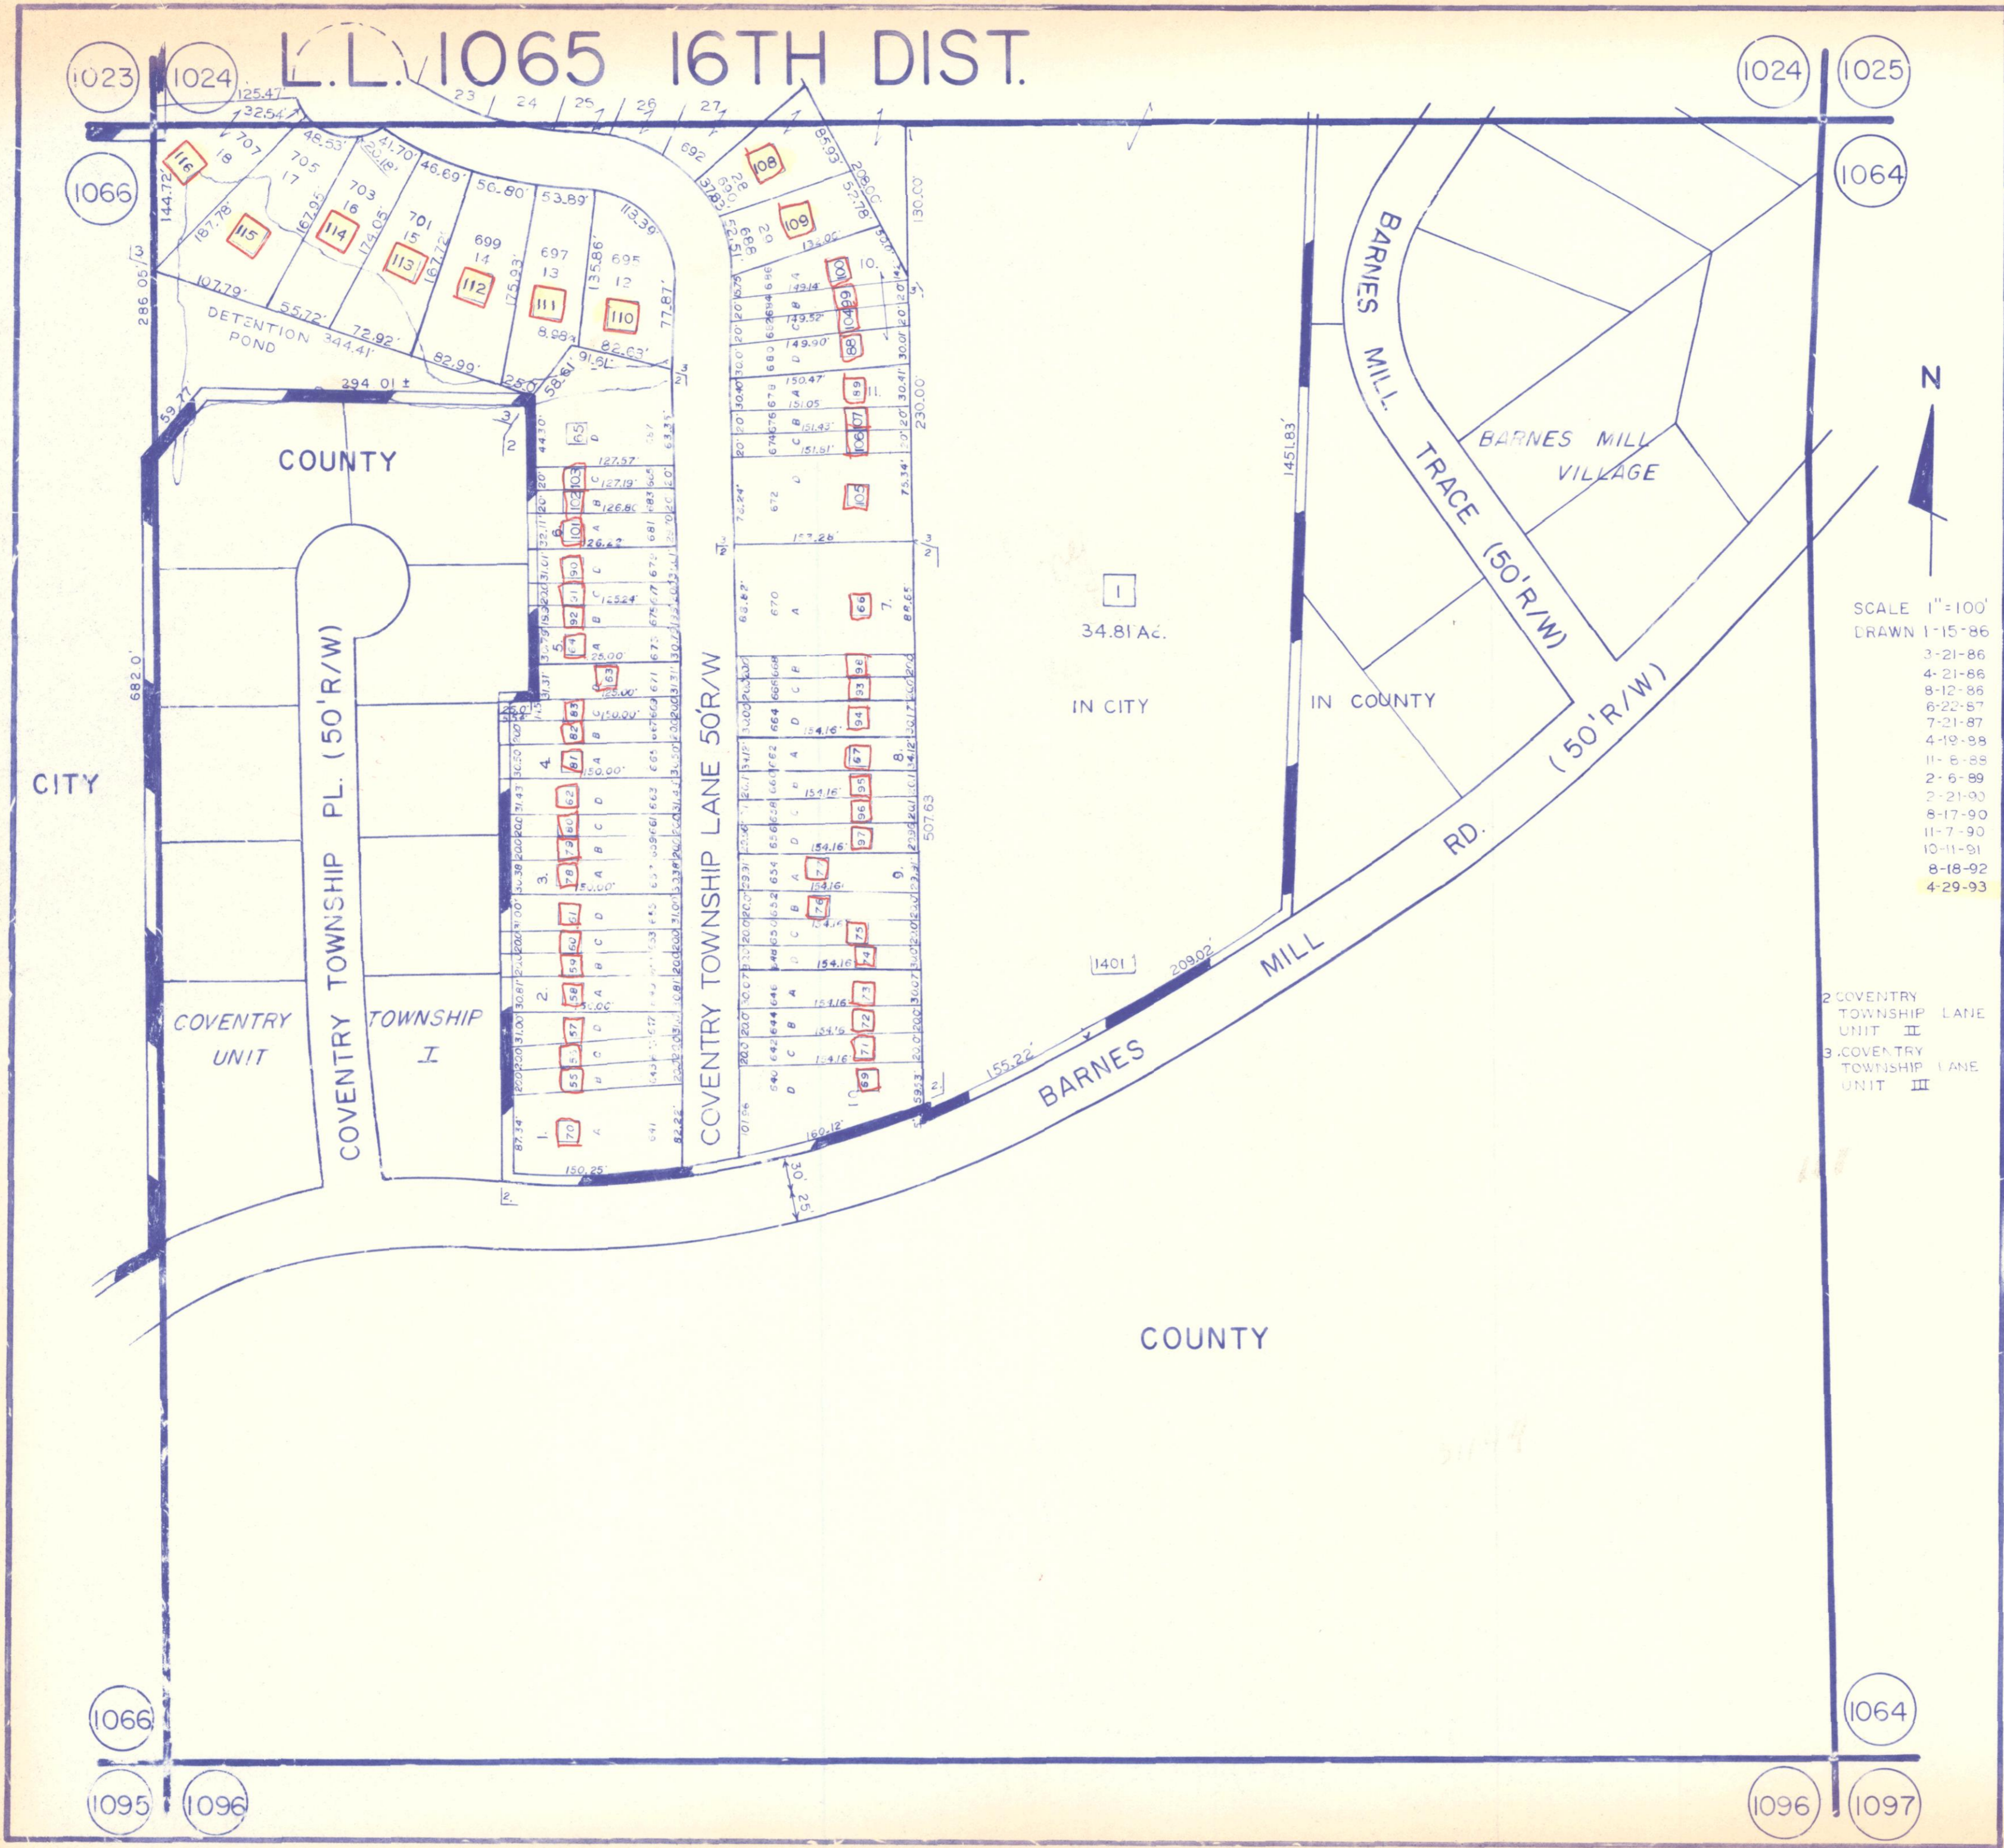

SCALE 1"=100'
 DRAWN 1-15-86
 3-21-86
 4-21-86
 8-12-86
 6-22-87
 7-21-87
 4-19-88
 11-6-88
 2-6-89
 2-21-90
 8-17-90
 11-7-90
 10-11-91
 8-18-92
 4-29-93

2 COVENTRY TOWNSHIP LANE UNIT II
 3 COVENTRY TOWNSHIP LANE UNIT III

COUNTY

CITY

COUNTY

COVENTRY UNIT

TOWNSHIP I

COVENTRY TOWNSHIP PL. (50'R/W)

COVENTRY TOWNSHIP LANE 50R/W

BARNES MILL TRACE (50'R/W)

BARNES MILL RD. (50'R/W)

BARNES MILL

34.81 AC.

IN CITY

IN COUNTY

