


L.L. 1065 16TH DIST.

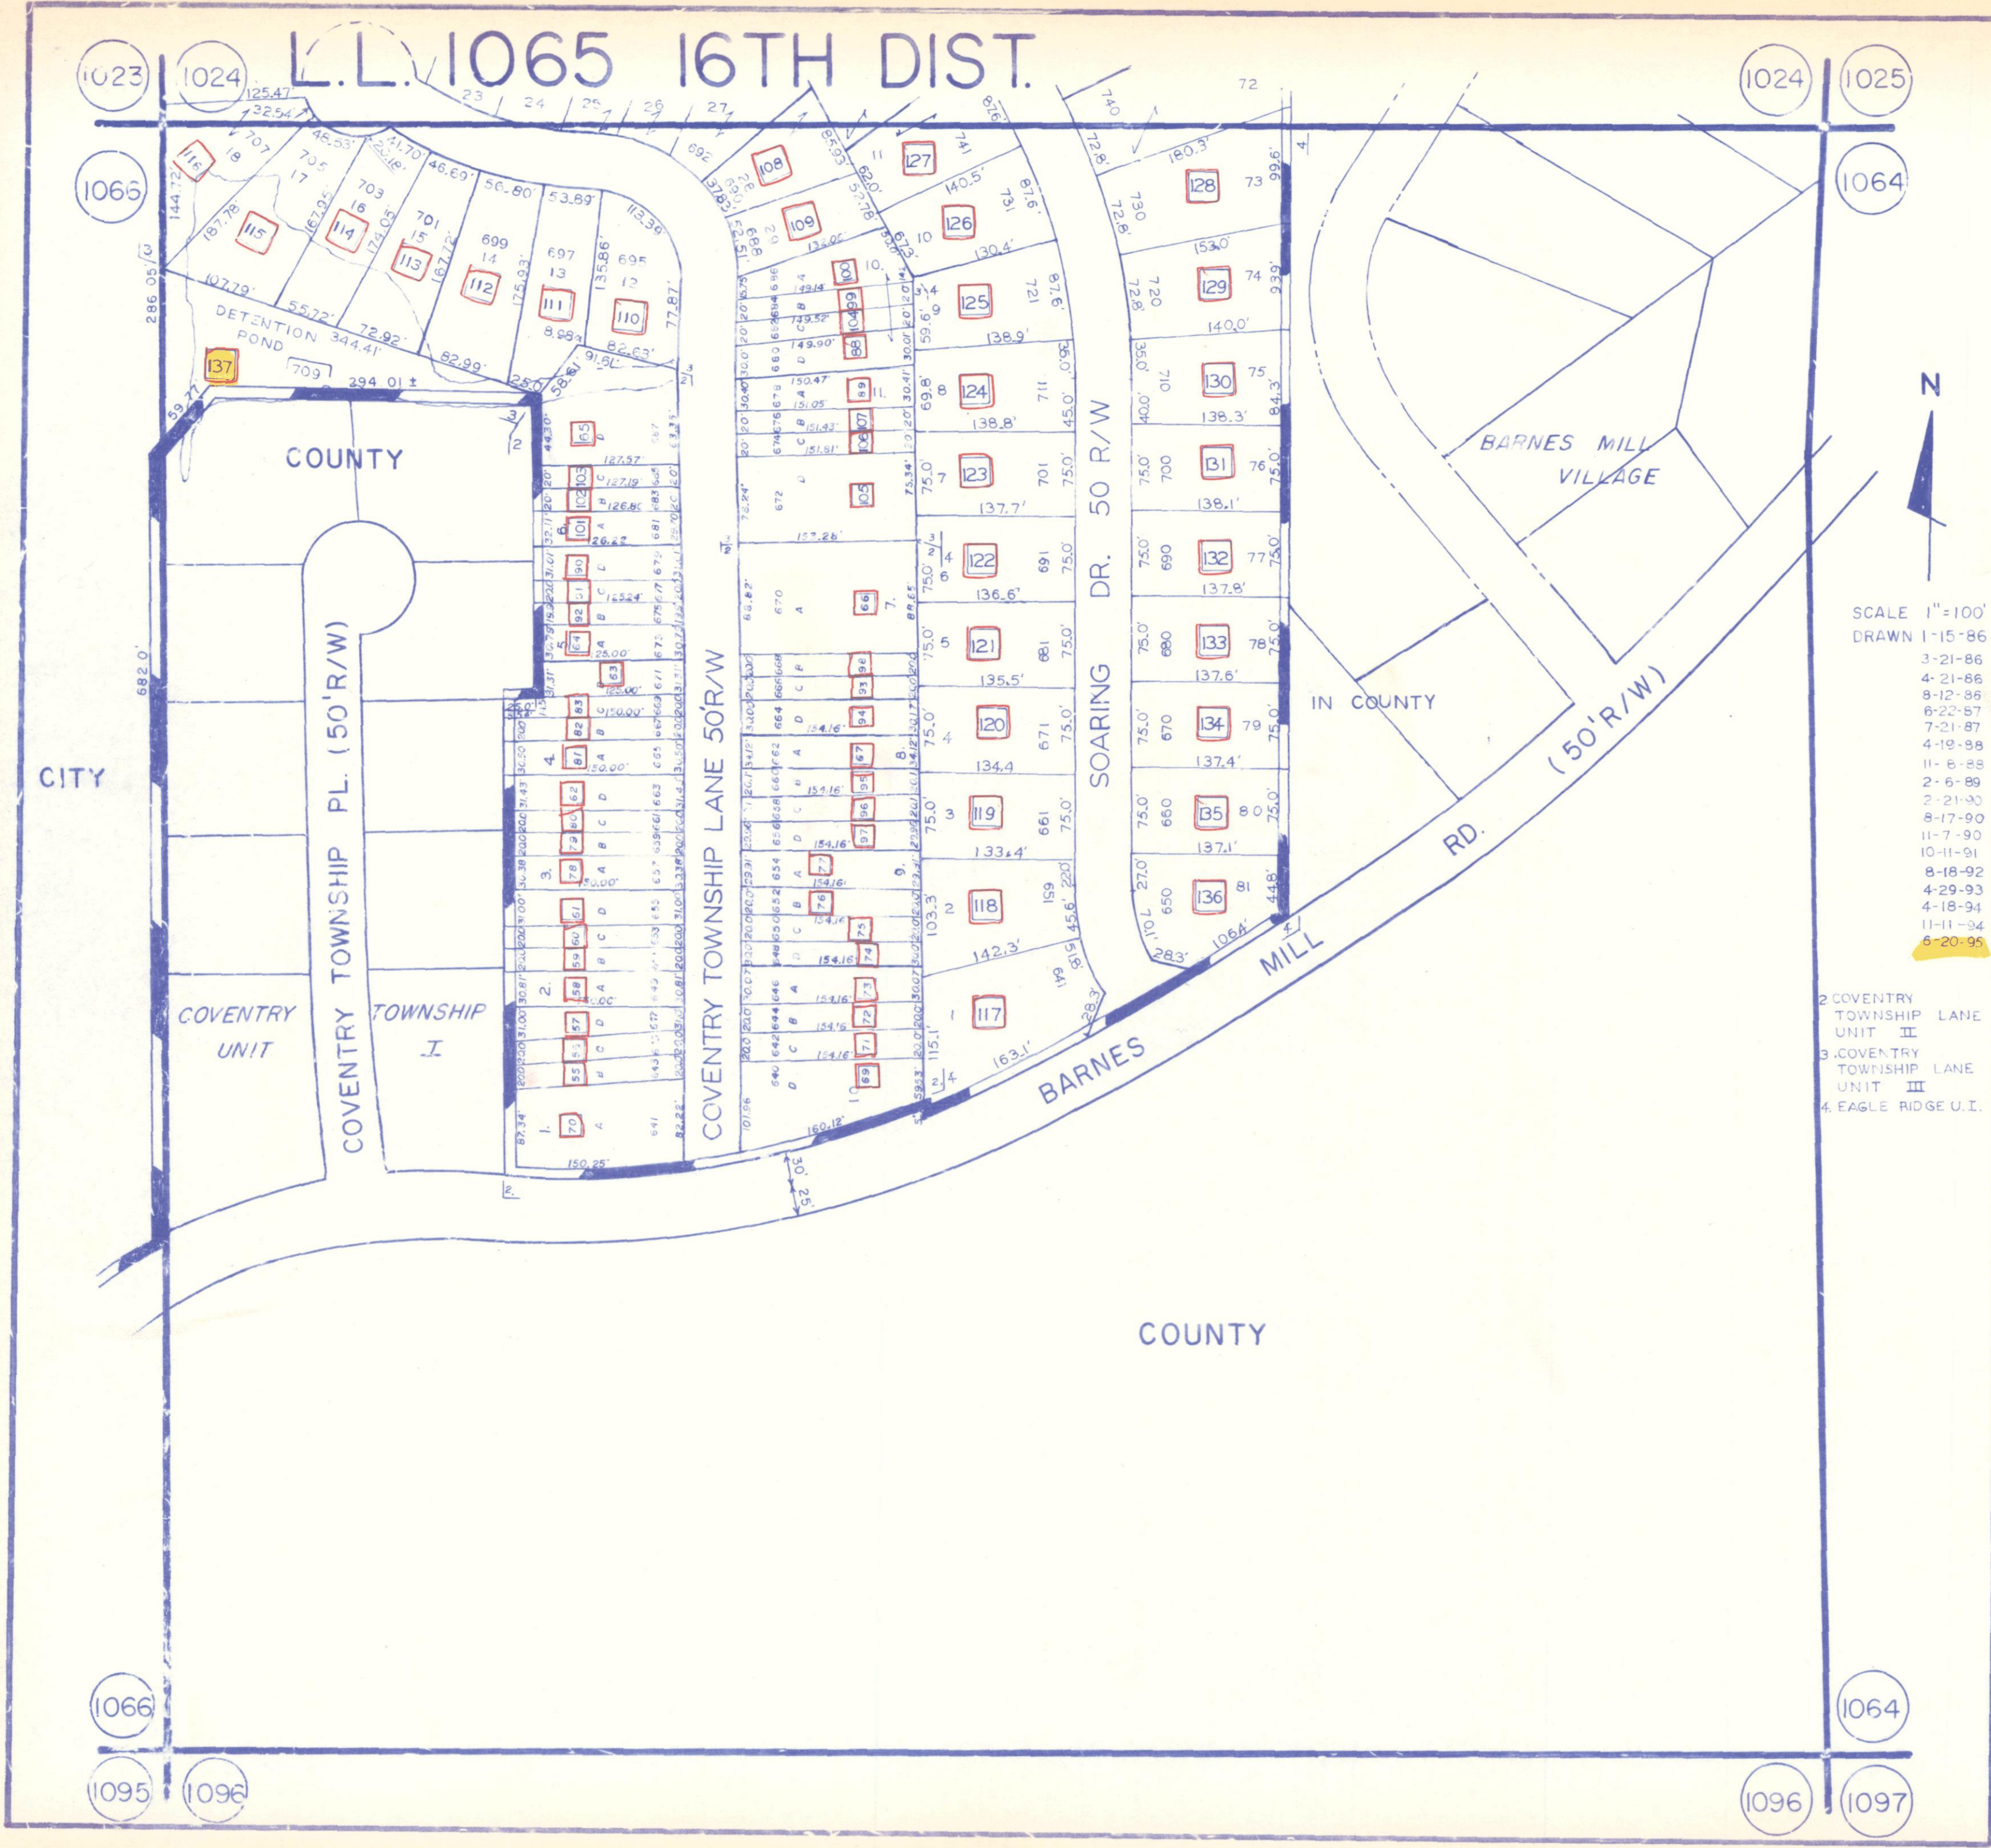

SCALE 1"=100'
 DRAWN 1-15-86
 3-21-86
 4-21-86
 8-12-86
 8-22-87
 7-21-87
 4-19-88
 11-6-88
 2-6-89
 2-21-90
 8-17-90
 11-7-90
 10-11-91
 8-18-92
 4-29-93
 4-18-94
 11-11-94
 6-20-95

- 2 COVENTRY TOWNSHIP LANE UNIT II
- 3 COVENTRY TOWNSHIP LANE UNIT III
- 4 EAGLE RIDGE U.I.

COUNTY

COUNTY

BARNES MILL VILLAGE

IN COUNTY

COVENTRY UNIT

COVENTRY TOWNSHIP I

COVENTRY TOWNSHIP LANE 50R/W

SOARING DR. 50 R/W

BARNES MILL RD. (50'R/W)

CITY

N