


L.L. 1085 - 16TH DIST.

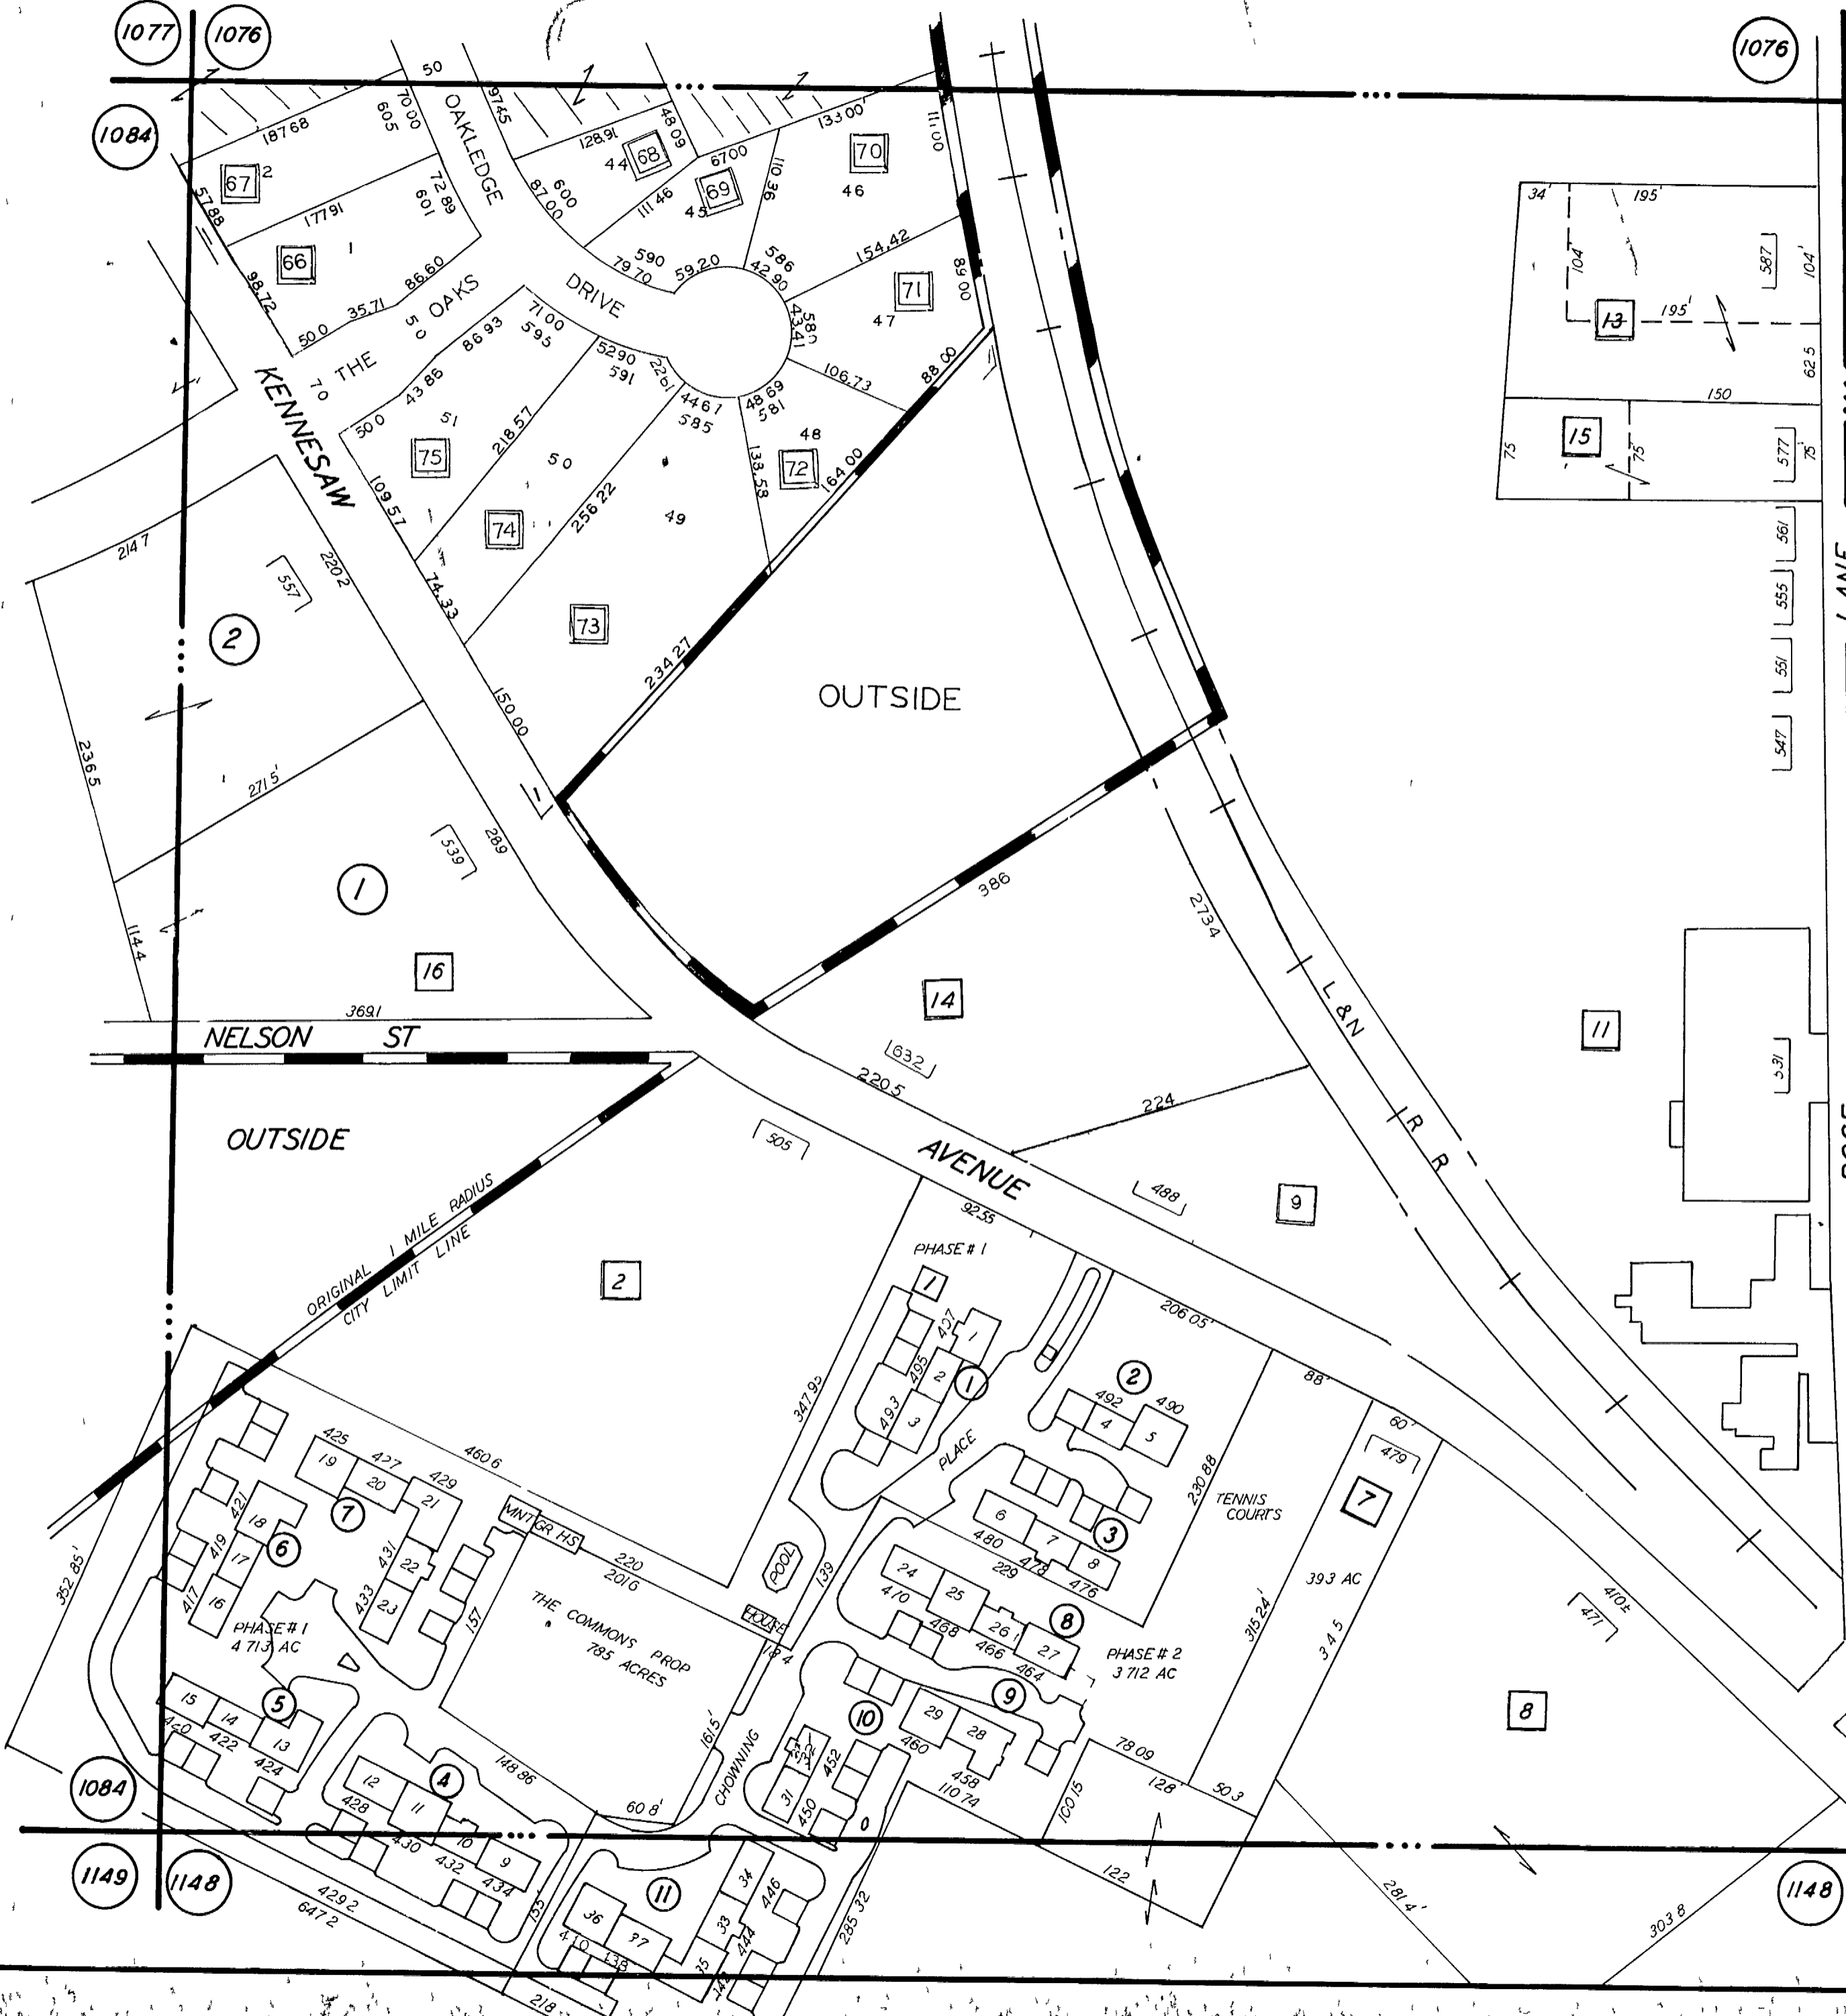

1086 THE COMMONS PHASE #1

BLDG UNIT PARCEL

| | | |
|-----------|----|----|
| 1 | 1 | 18 |
| | 2 | 19 |
| | 3 | 20 |
| 2 | 4 | 21 |
| | 5 | 22 |
| 3 | 6 | 23 |
| | 7 | 24 |
| | 8 | 25 |
| 4 | 9 | 26 |
| | 10 | 61 |
| | 11 | 60 |
| | 12 | 59 |
| 5 | 13 | 58 |
| | 14 | 57 |
| | 15 | 56 |
| 6 | 16 | 55 |
| | 17 | 54 |
| | 18 | 53 |
| 7 | 19 | 52 |
| | 20 | 51 |
| | 21 | 50 |
| | 22 | 49 |
| | 23 | 48 |
| PHASE # 2 | | |
| 8 | 24 | 26 |
| | 25 | 27 |
| | 26 | 28 |
| | 27 | 29 |
| 9 | 28 | 31 |
| | 29 | 30 |
| 10 | 30 | 32 |
| | 31 | 33 |
| 11 | 33 | 35 |
| | 34 | 36 |
| | 35 | 37 |
| | 36 | 38 |
| | 37 | 39 |

SCALE 1"=100'
TRACED 9-9-81
REVISED 10-82
1 23 84



THE OAKS