


L.L. 1170 - 16 TH. DIST.

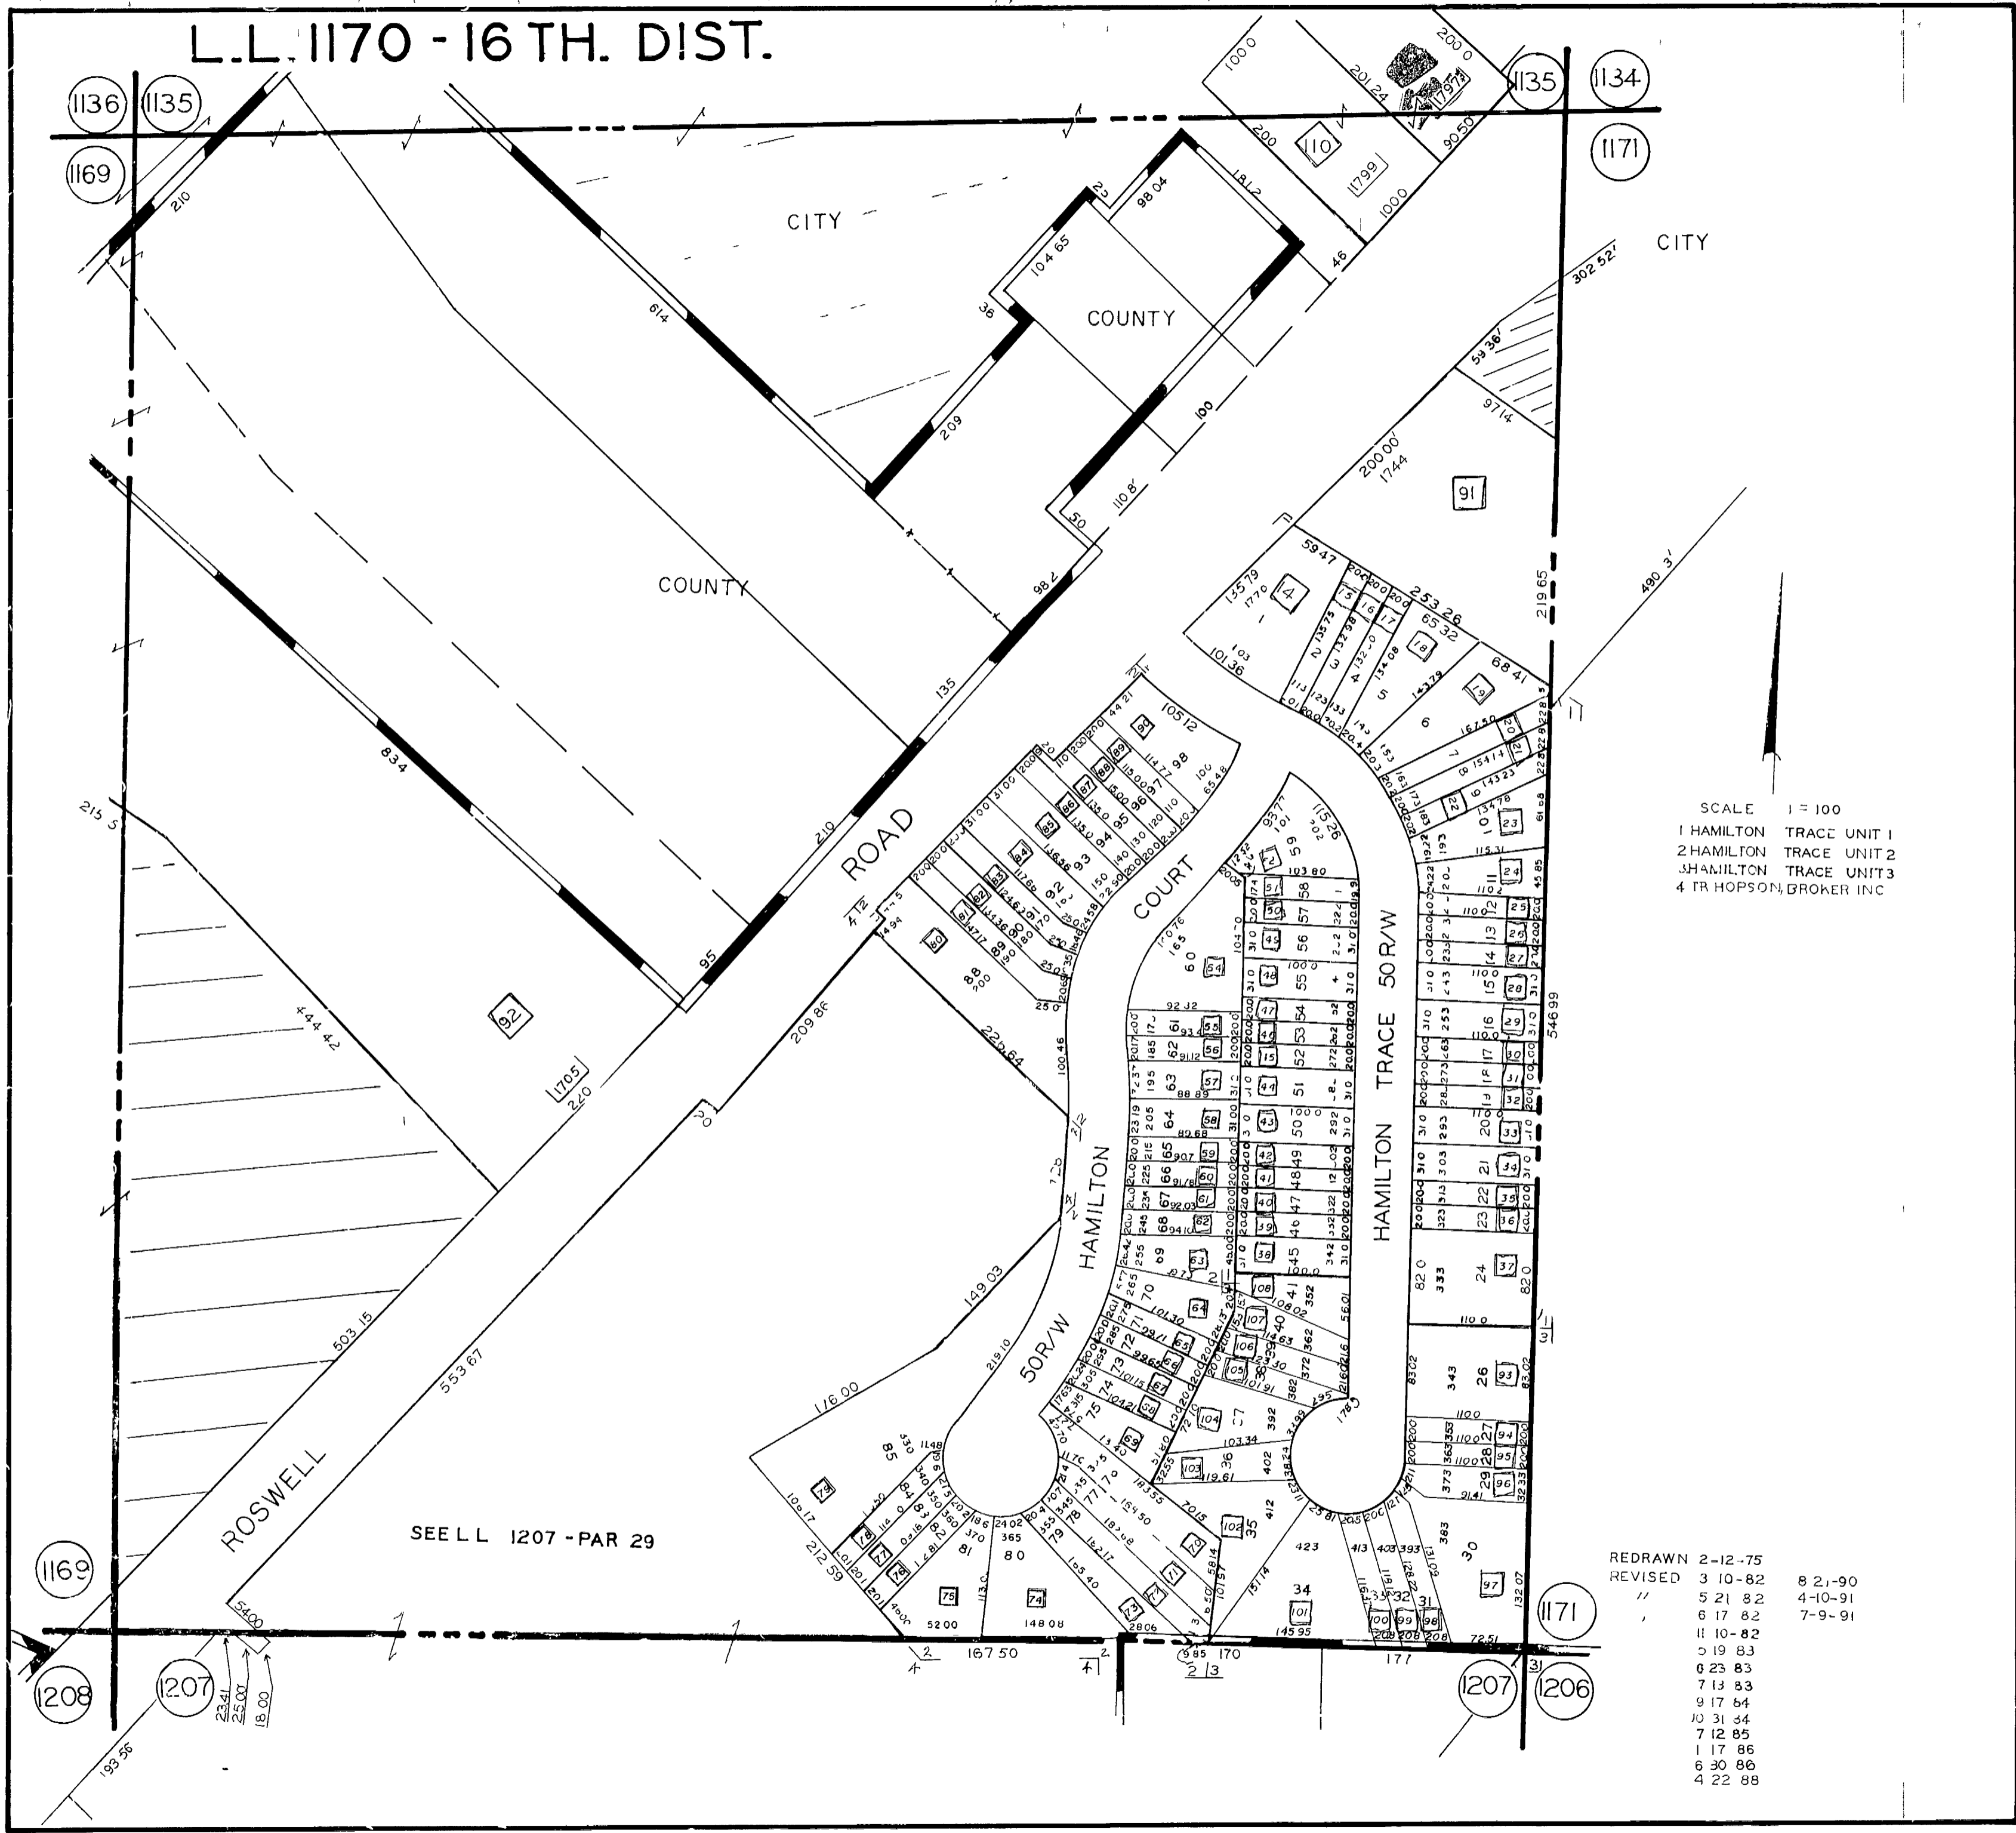

SCALE 1" = 100'
 1 HAMILTON TRACE UNIT 1
 2 HAMILTON TRACE UNIT 2
 3 HAMILTON TRACE UNIT 3
 4 TR HOPSON, BROKER INC

SEE L.L. 1207 - PAR 29

REDRAWN 2-12-75
 REVISED 3-10-82 8-21-90
 " 5-21-82 4-10-91
 " 6-17-82 7-9-91
 " 11-10-82
 " 5-19-83
 " 6-23-83
 " 7-13-83
 " 9-17-84
 " 10-31-84
 " 7-12-85
 " 1-17-86
 " 6-30-86
 " 4-22-88

1136 1135 1169 1171 1134 1171 1207 1206 1171

ROSWELL

ROAD

COURT

HAMILTON
 50R/W

HAMILTON TRACE 50R/W

COUNTY

COUNTY

CITY

CITY