

L L. 1232 - 16TH DIST.

NOTE WHEN CITY CLOSED ANDERSON ST
THEY KEPT A 20' UTILITY EASEMENT

1218

1217


1217

1216

1231

1233

ANDERSON ST

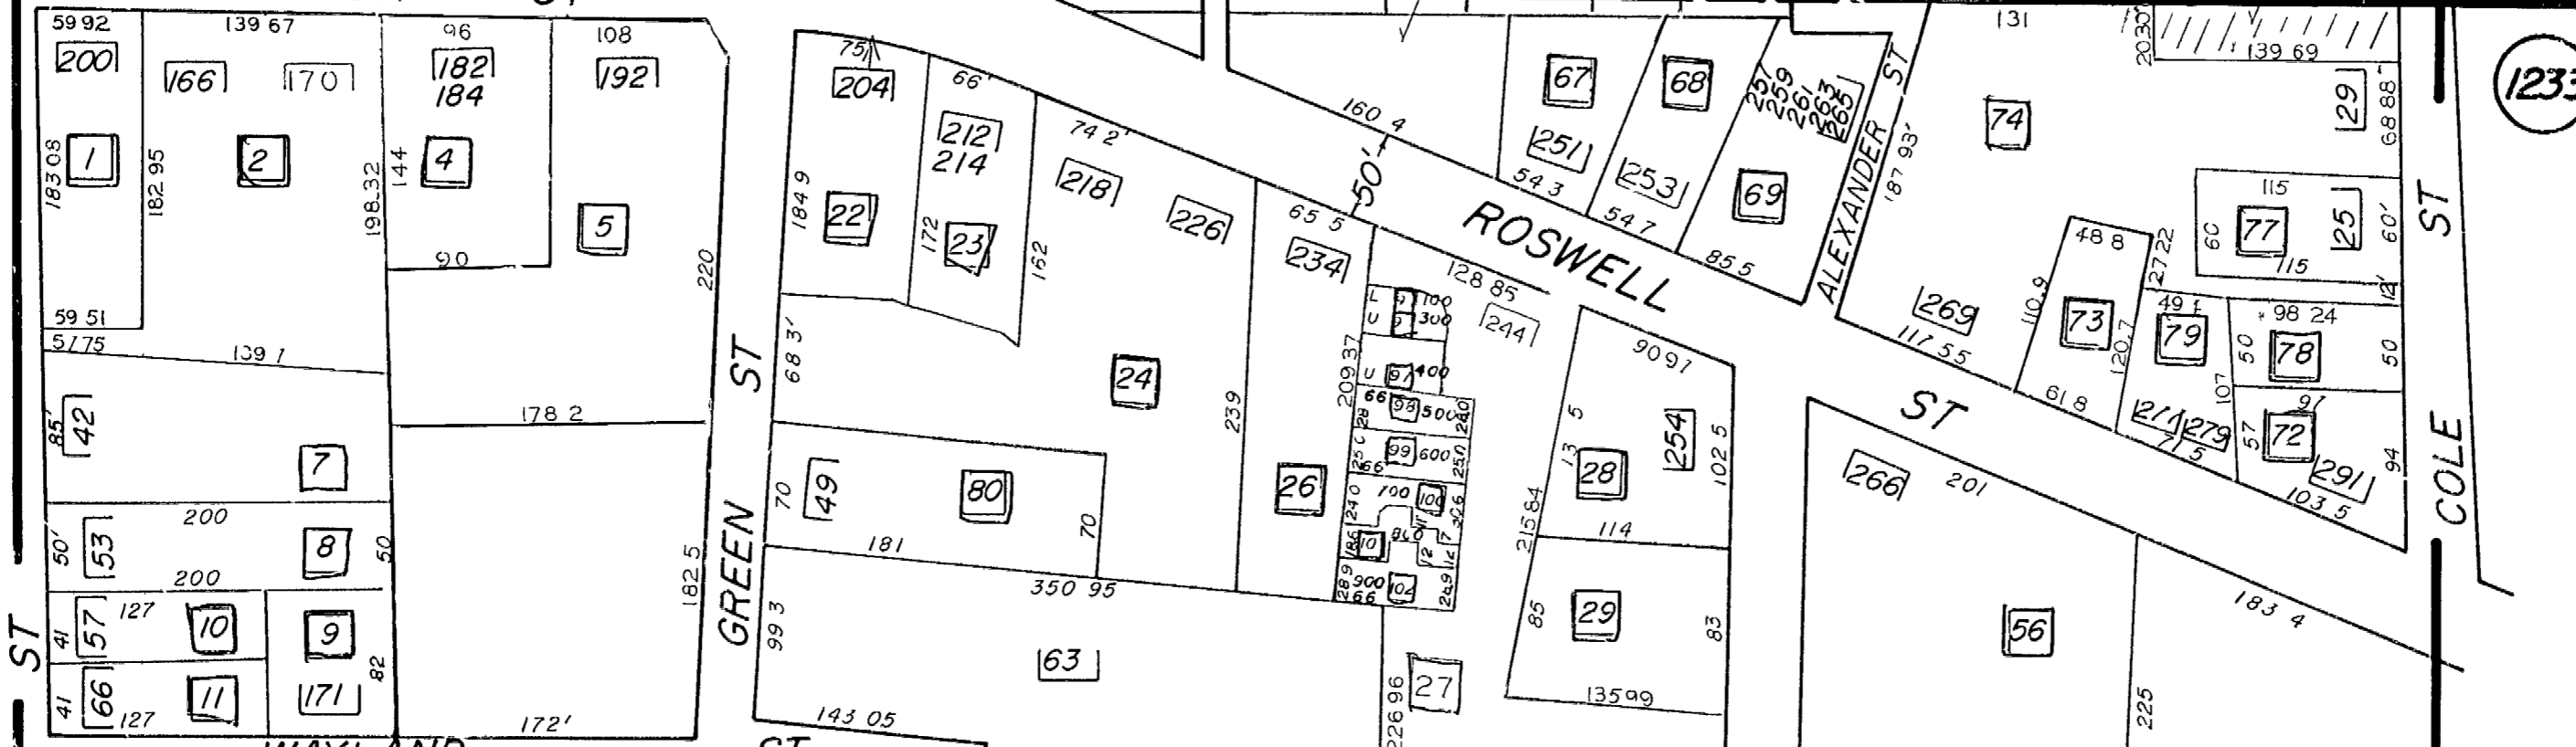

WAYLAND ST

ROSWELL ST

GREEN ST

ST

COLE ST



SCALE 1" = 100'
TRACED 11-8-82 JA.
REVISED 3-24-65
4 29 87
7-23 87
11 11 87
2 8- 88
1 18 88
4 4 89
6 8 89
8 21 90
3-18- 90

WADDELL ST

ST

ST

ALEXANDER ST

30'

WATERMAN ST

ST

20 WATERMAN ST R/W ABANDONED
379 30

1231

1233

120 LOOP

EAST WATERMAN ST

1290

1289

1289

1288