


- **CADASTRAL** -

# 16-1242

Plot Date: November 24, 2003  
Revision Date:

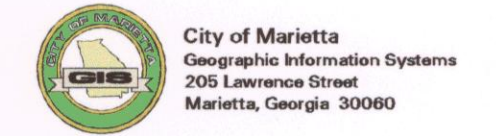


**LEGEND:**


- Parcel Lines
  - Lot Lines
  - City Limit Lines
  - ROW Lines
  - School Exempt
  - County Parcel
  - Parcels Outside Landlot
  - Undefined Parcels
- |     |                 |
|-----|-----------------|
| 25  | - Parcel No.    |
| 13  | - Lot/Suite No. |
| 360 | - Address       |

DISCLAIMER NOTICE: This map is prepared for the inventory of real property in this jurisdiction and is compiled from aerial photography, public records, and other imagery, data and information. The accuracy of this map is not guaranteed. Users of this map are hereby notified that they should consult the original public information sources should be consulted for information contained on this map. This map is prepared by the City of Marietta, Georgia. The City of Marietta, Georgia, is not responsible for the information contained on this map.

Coordinate System: NAD83  
West Zone - NAD83  
Based on Georgia State Plane System.

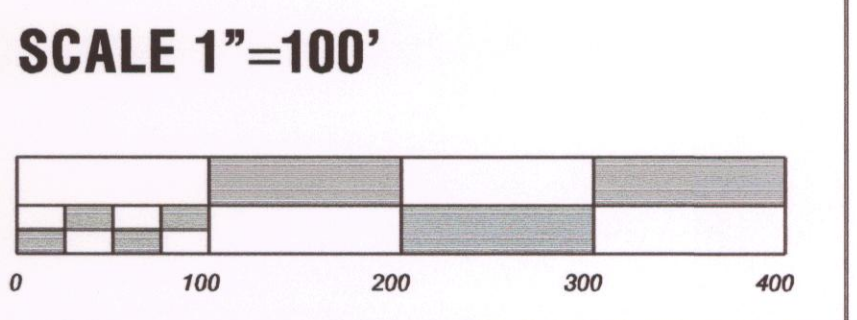

**City of Marietta, Georgia**  
- GIS Department -  
205 Lawrence Street - Marietta, Georgia - 30060

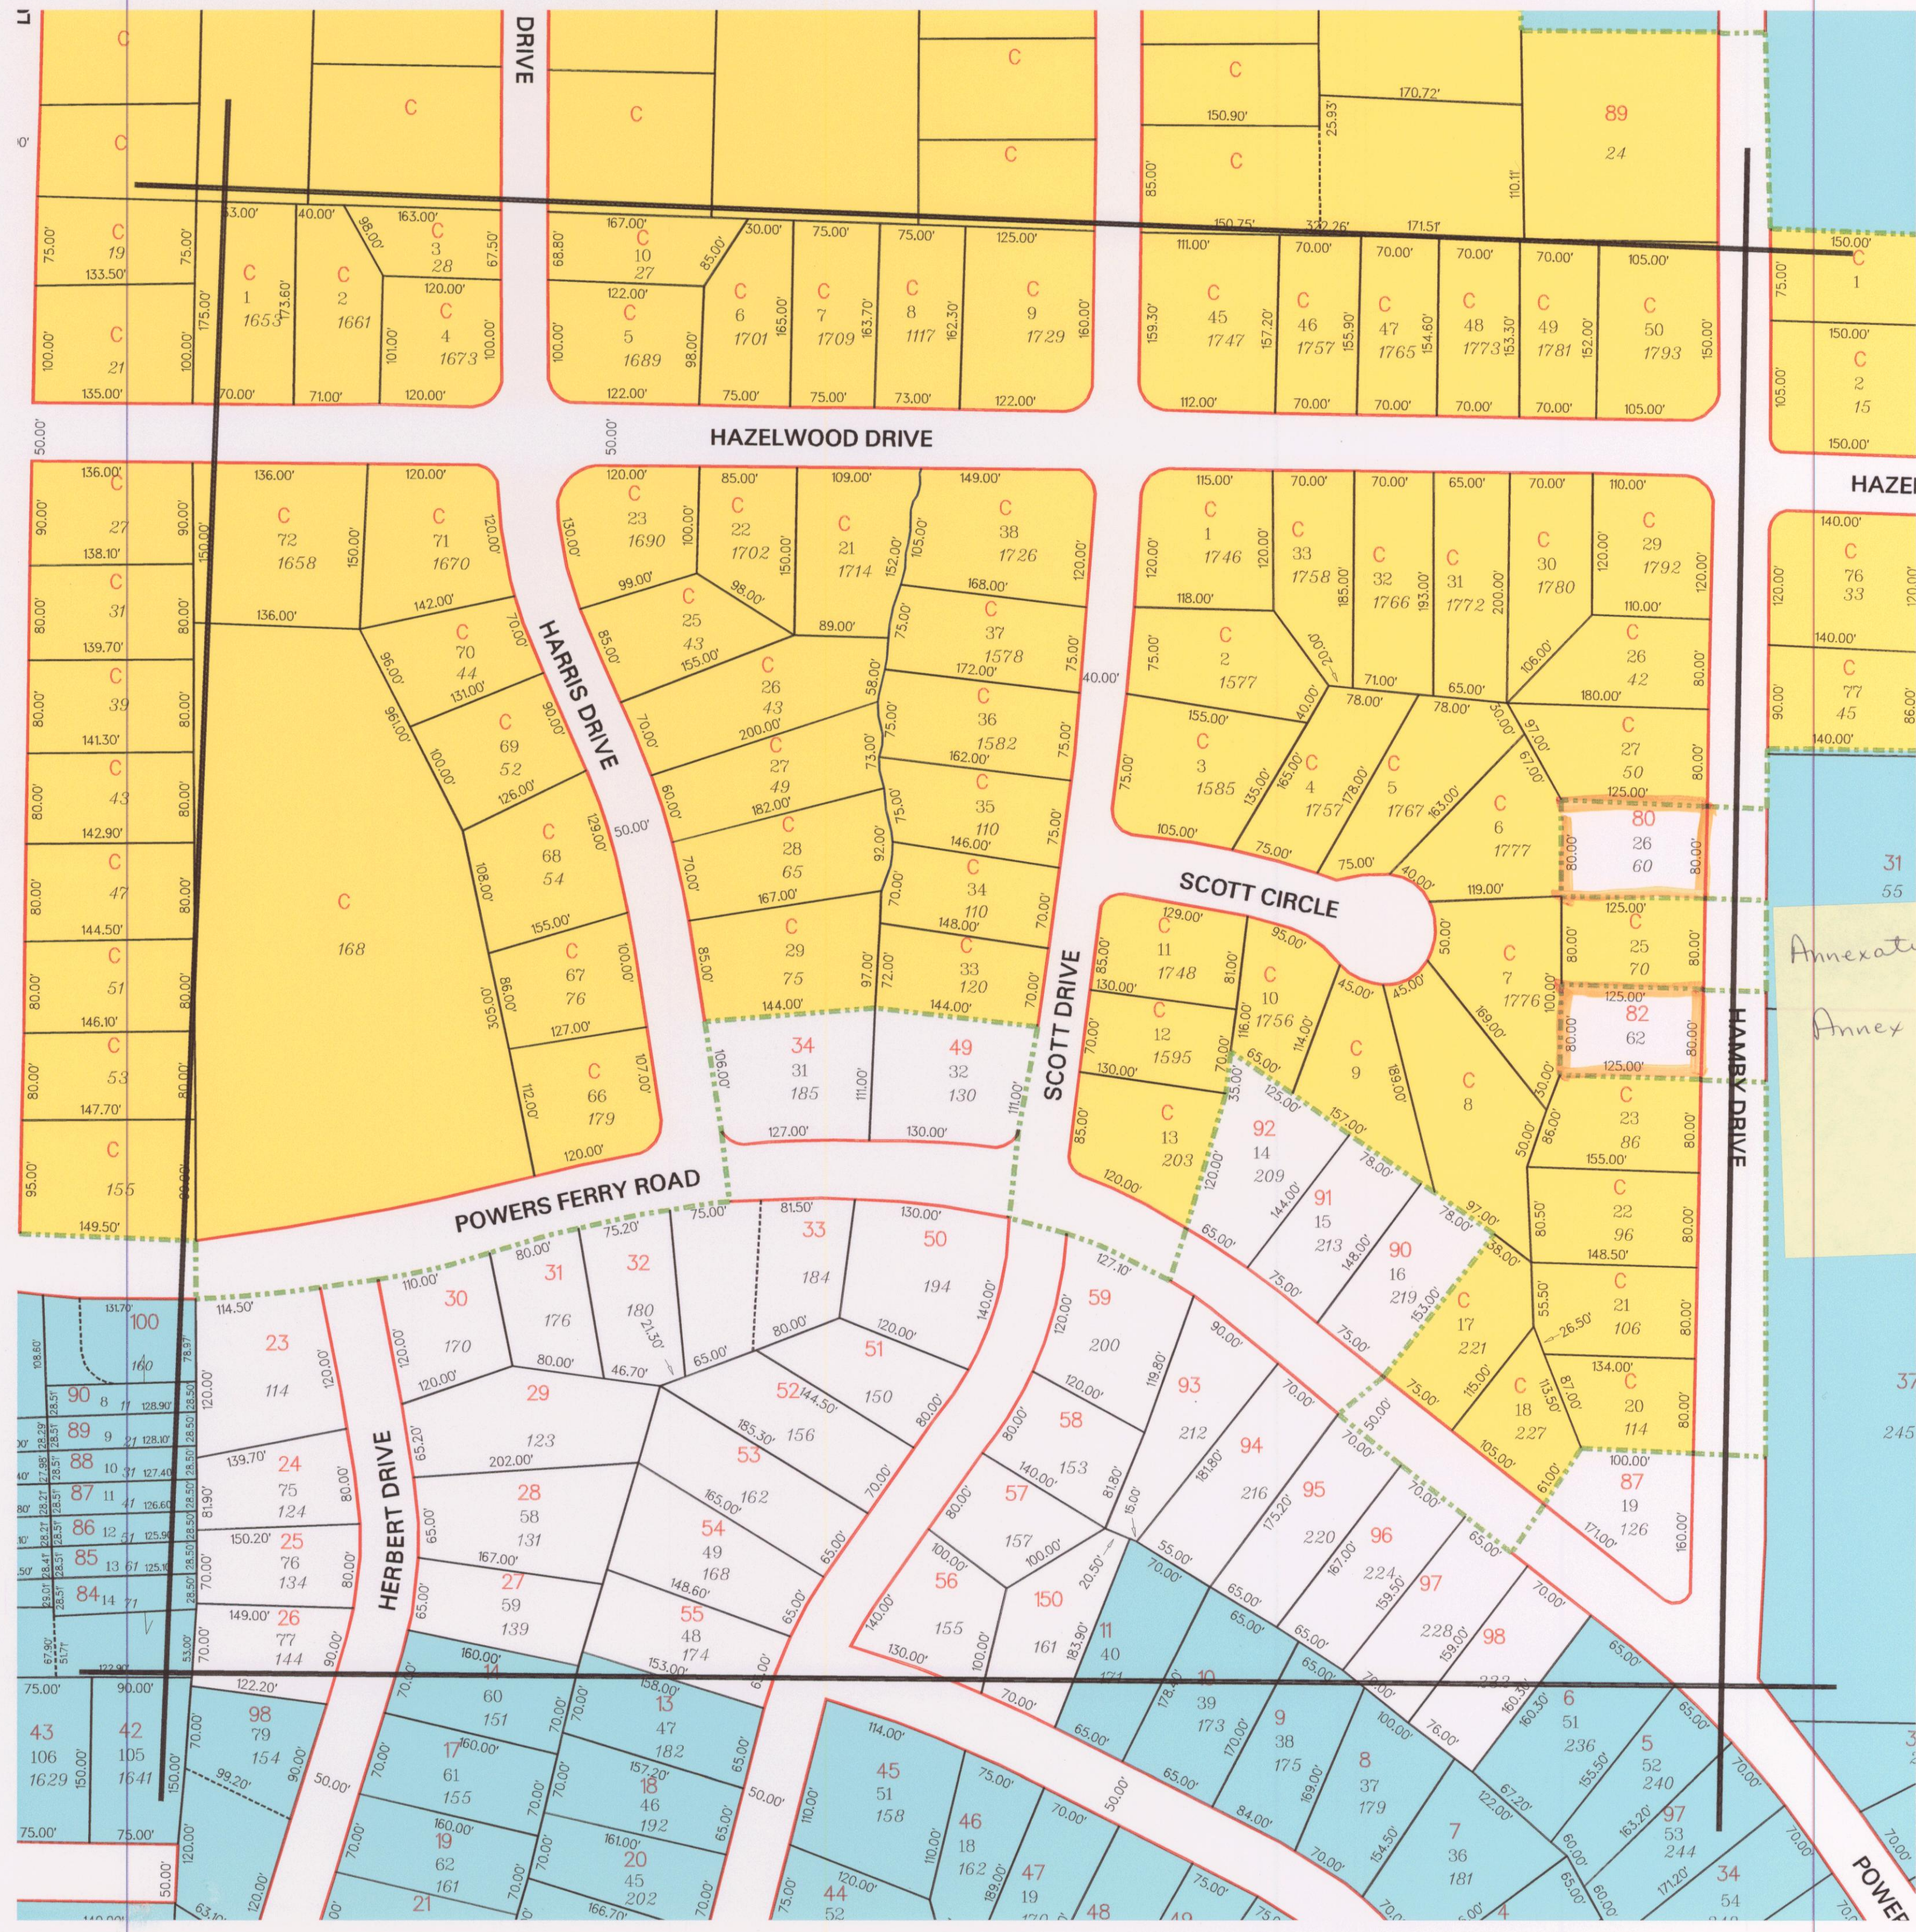

*Annexation Ord: 6567*  
*Annex parcel 80, 82*