


L.L. 1284 - 16 TH. DIST.

NOTE
 LYNDA AVE CLOSURE
 SEE L L 1285-16TH FOR
 INFORMATION
 RE OPENED 9-10-88

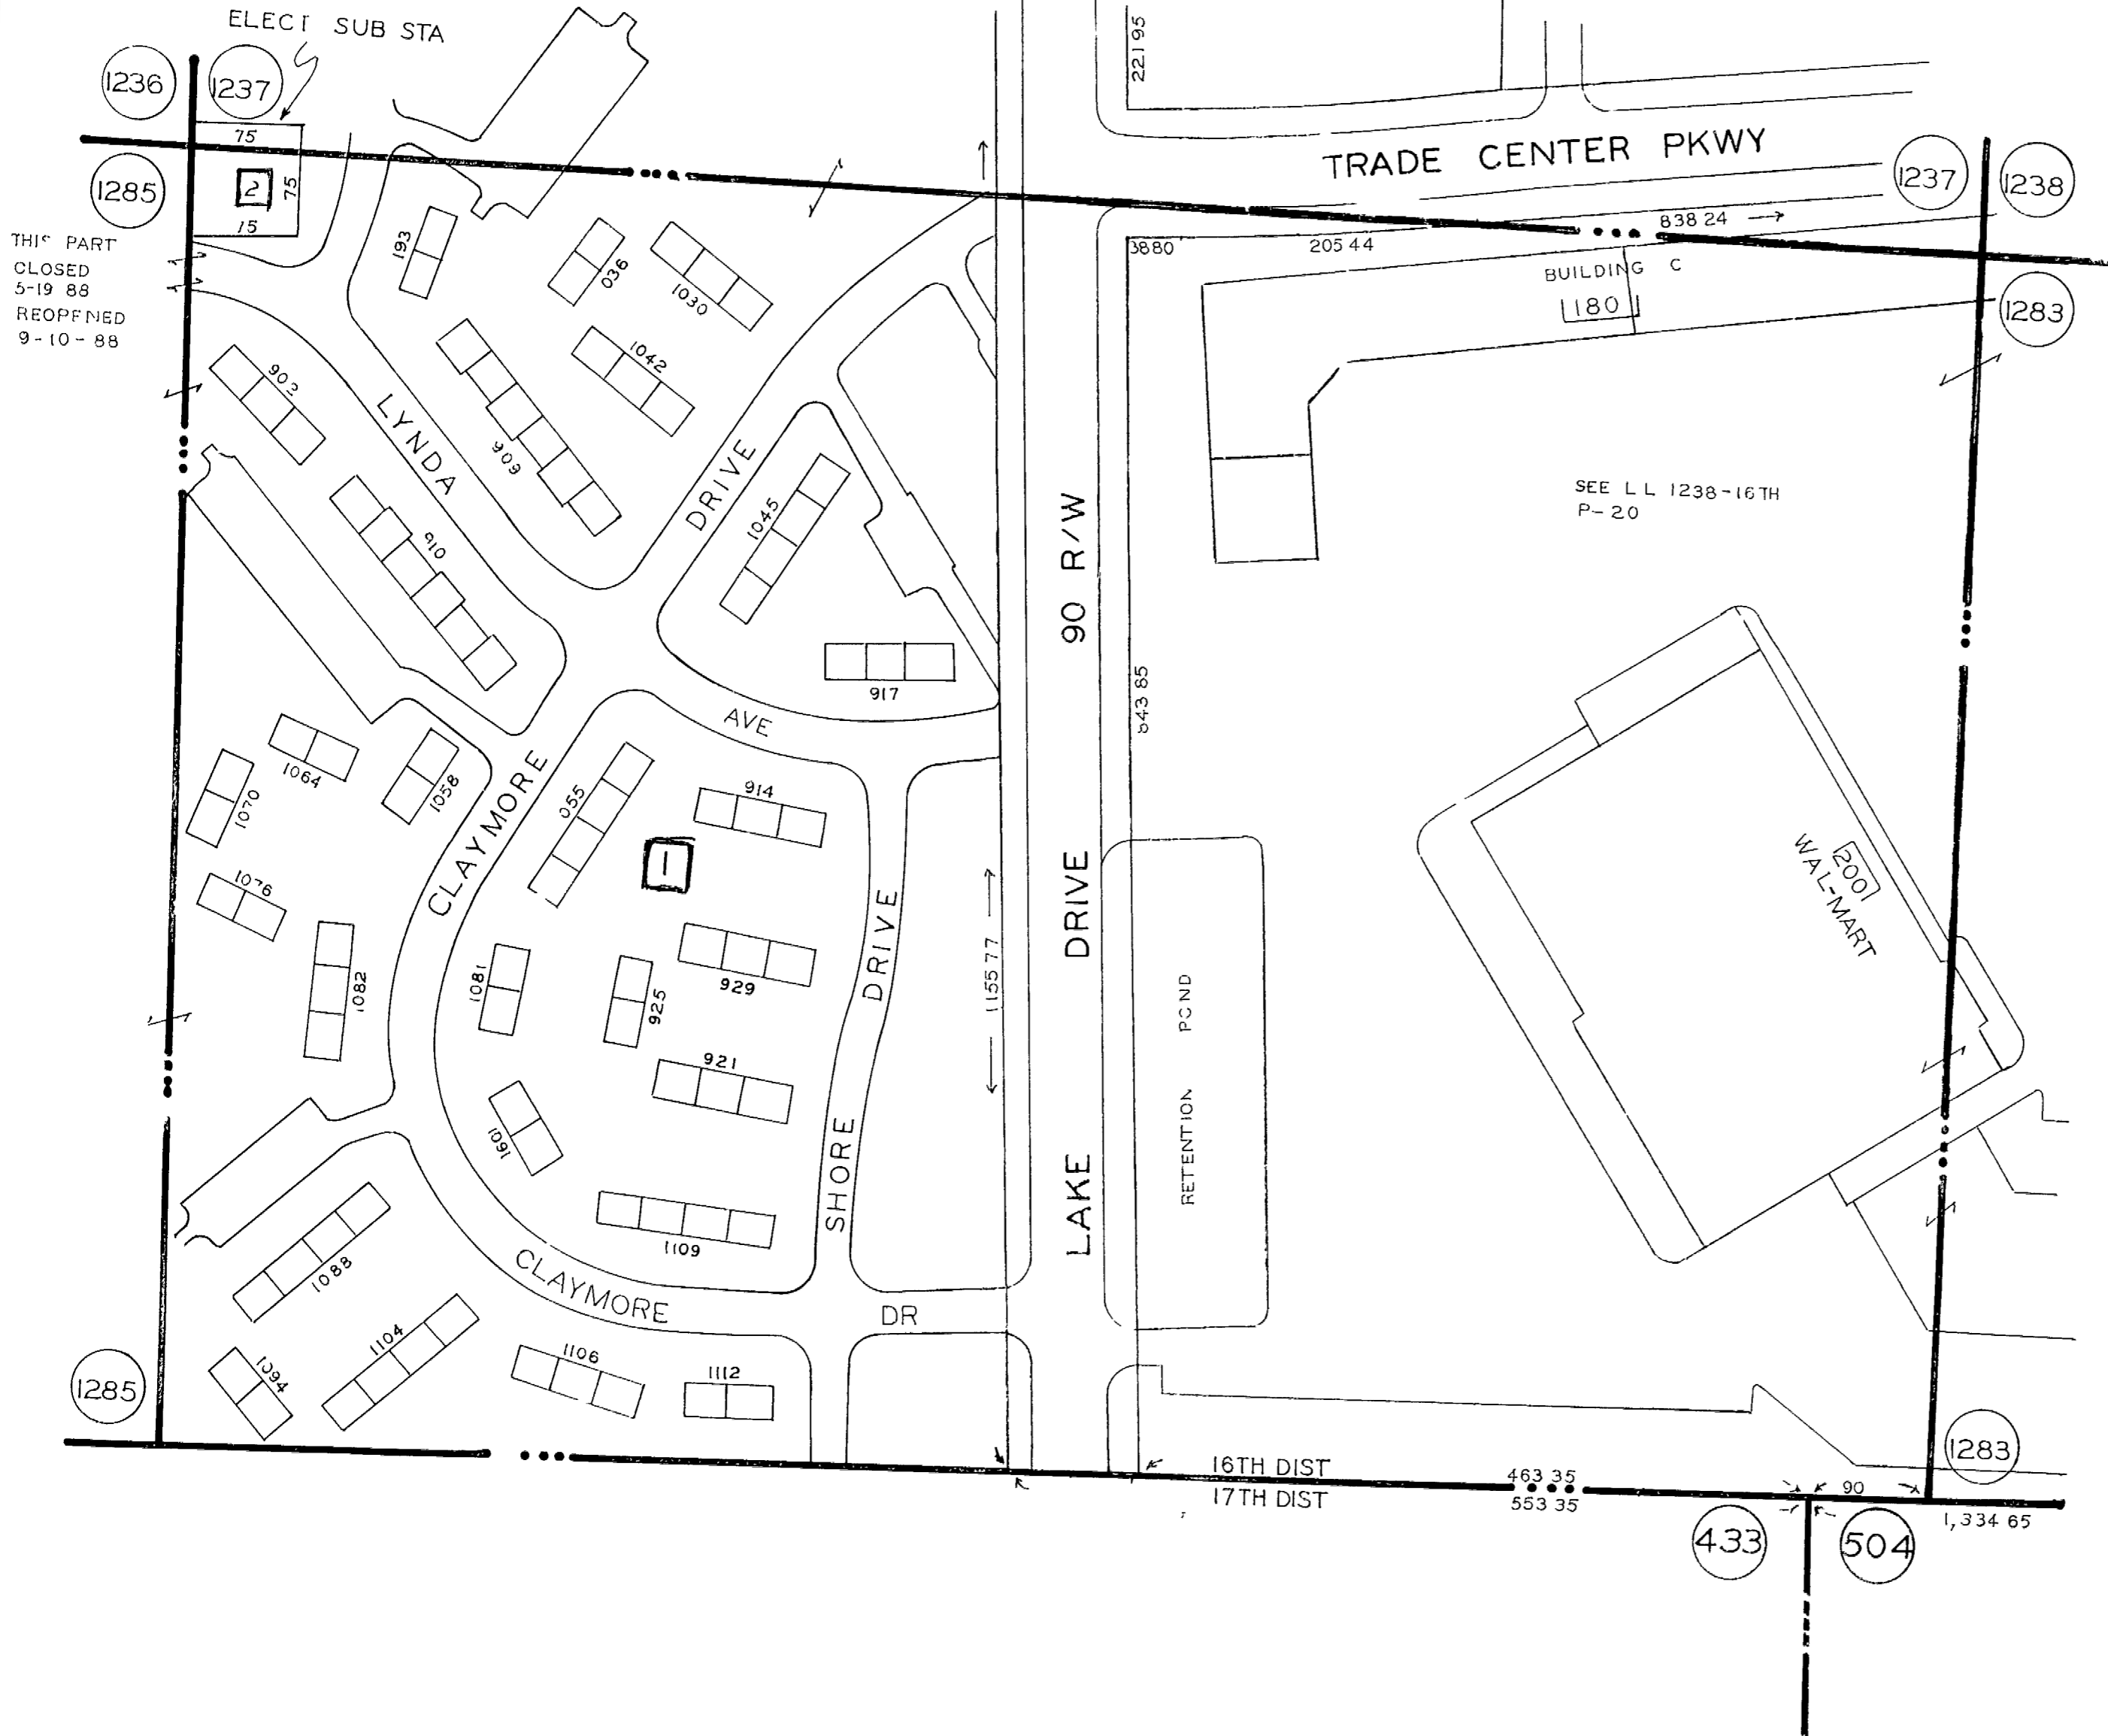

THIS PART
 CLOSED
 5-19-88
 REOPENED
 9-10-88

SCALE 1=100
 REVISED 7-1-83
 3-8-88
 5-19-88
 9-10-88
 9-12-88

1236 1237 1285 1237 1238 1283 1283 1283 1285

ELECT SUB STA

TRADE CENTER PKWY

3880 205 44 838 24

BUILDING C 1180

SEE L L 1238-16TH P-20

WAL-MART 200

RETENTION POND

LAKE DRIVE 90 R/W

16TH DIST 17TH DIST 463 35 553 35 90 1,334 65

433 504

193 036 1030 1042 1045 917 914 925 929 921 1109 1081 1070 1064 1038 1082 1083 1104 1106 1112 902 909 910 1076 1088

221 95 75 75 15 2 15 1155 77 843 85

CLAYMORE DRIVE SHORE DRIVE

LYNDA AVE