
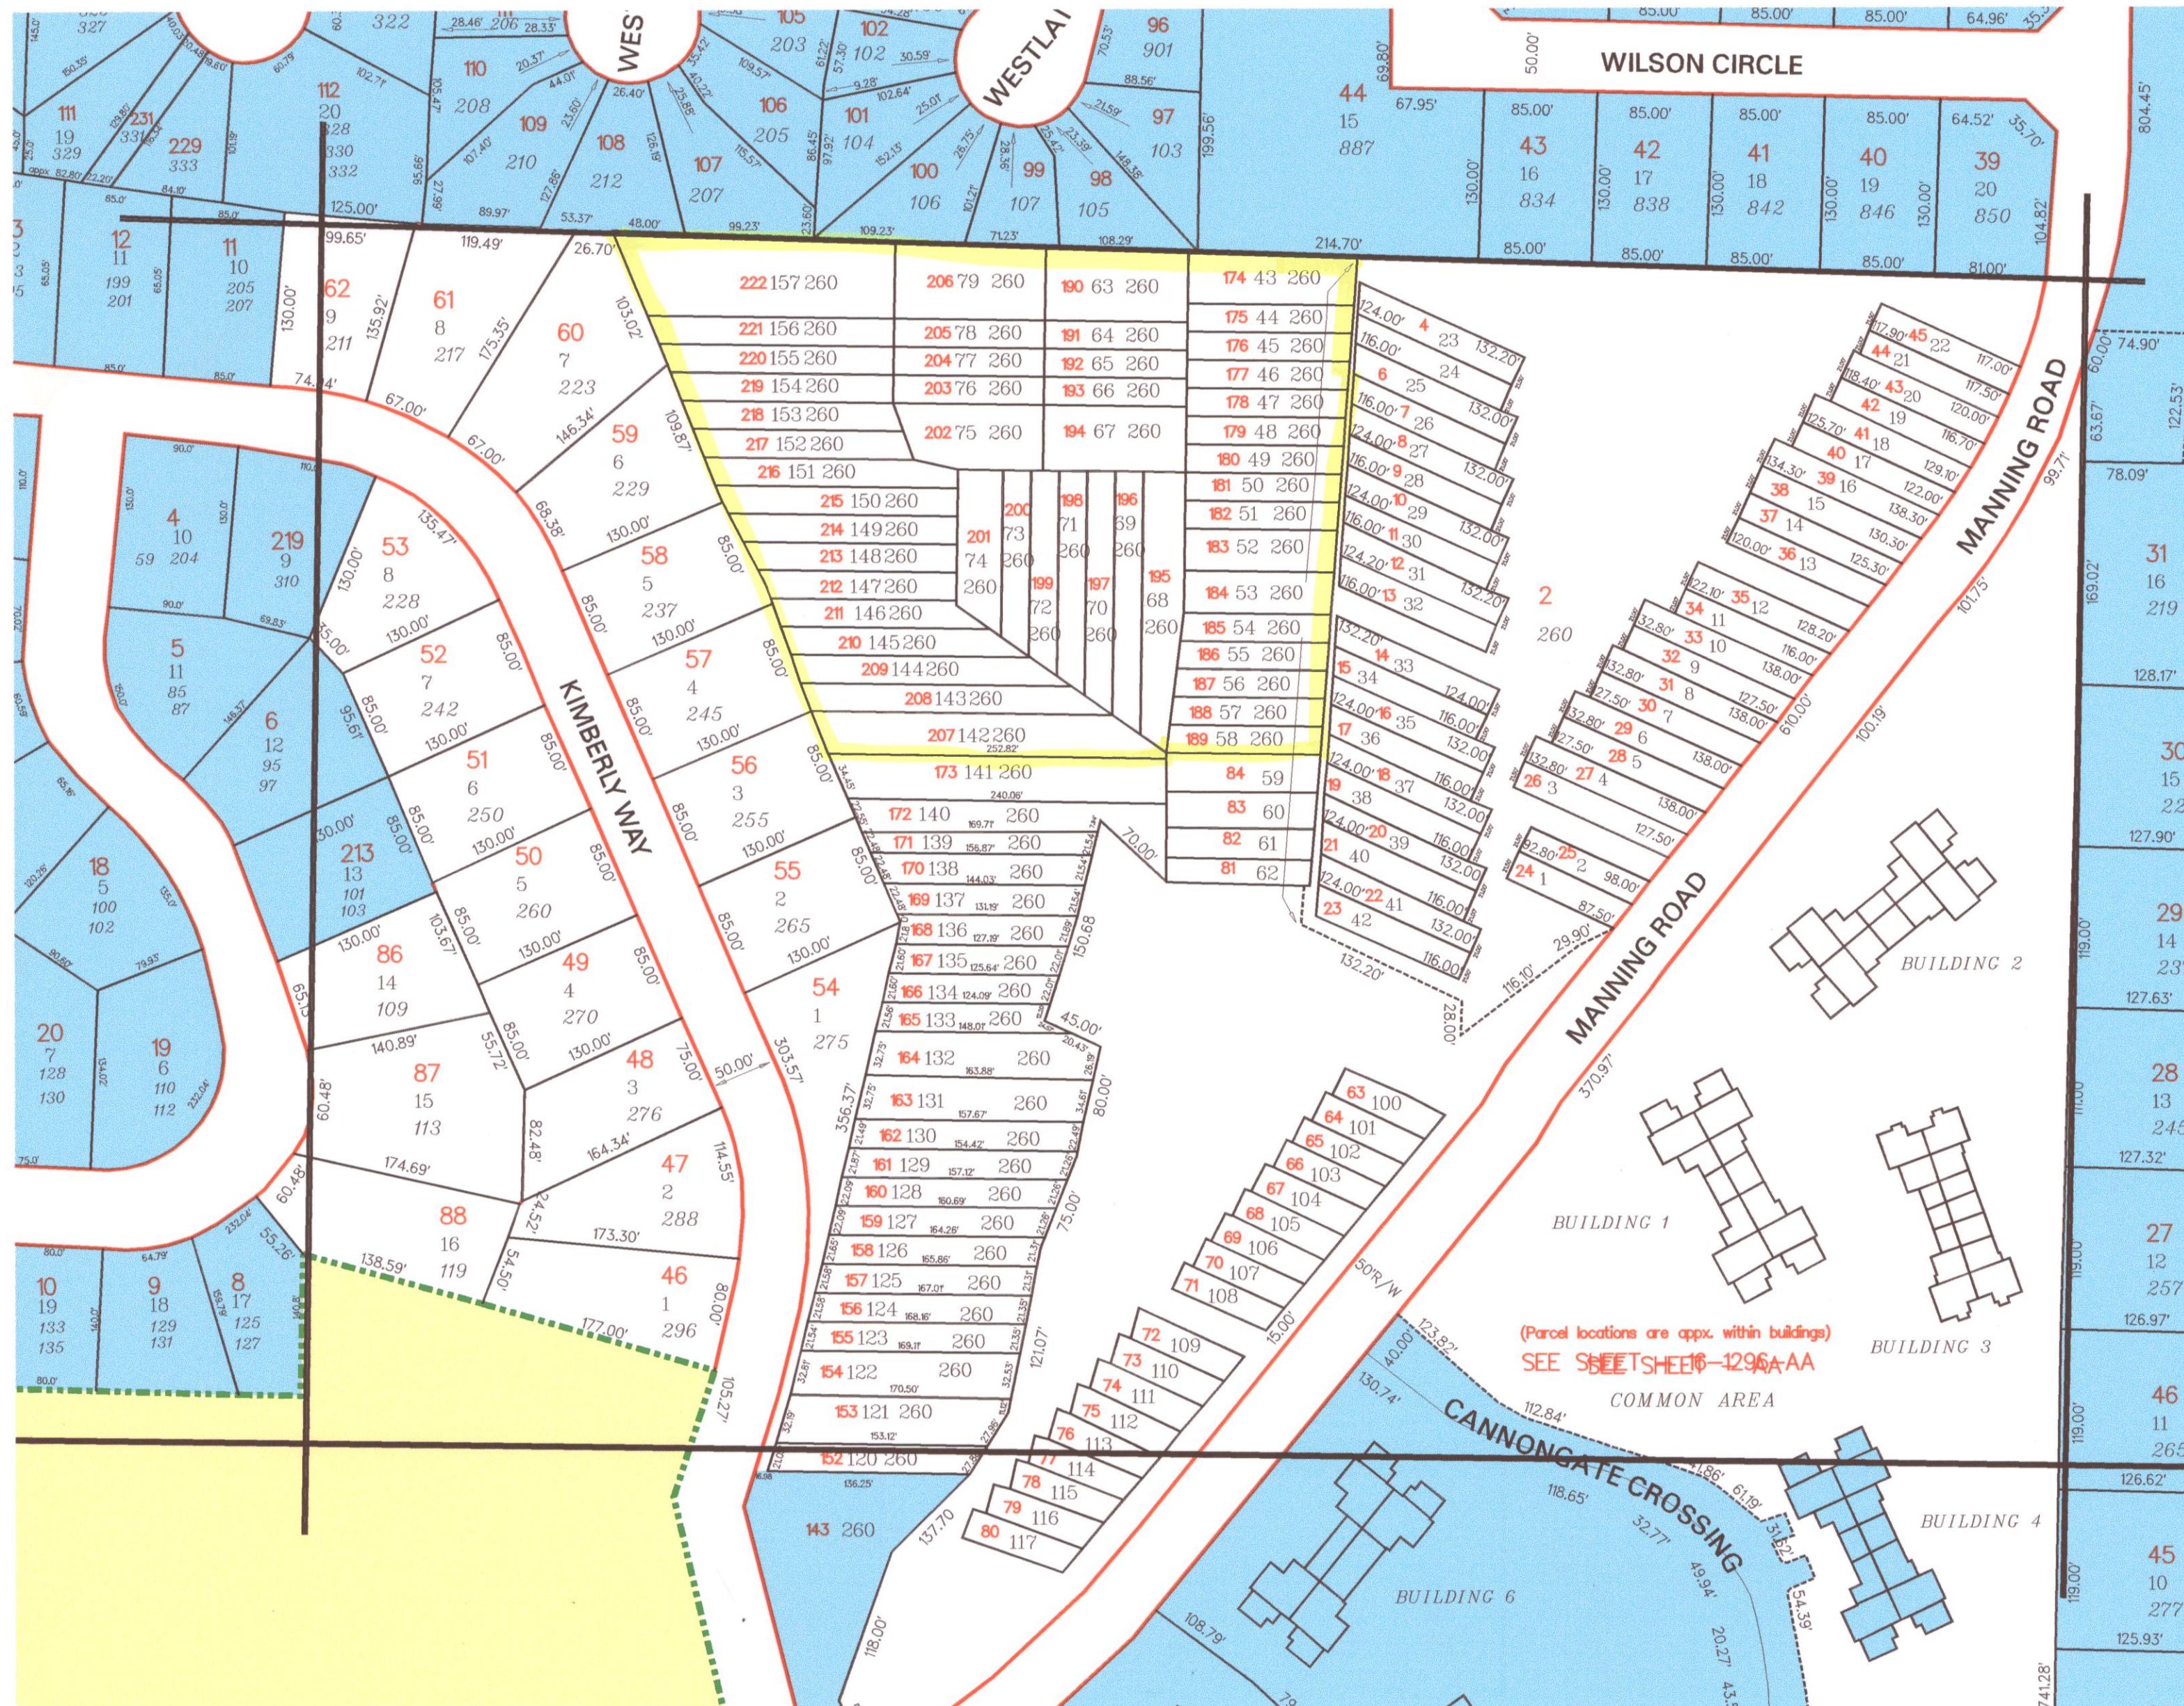


- **CADASTRAL** -

# 16-1296

Plot Date: July 07, 1999  
Revision Date:

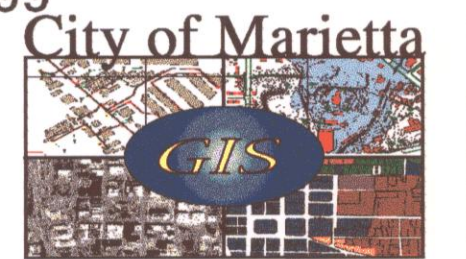

**LEGEND:**

- County Parcel
- Parcel Lines
- Parcels Outside Landlot
- Lot Lines
- City Limit Lines
- Undefined Parcels
- ROW Lines

25	- Parcel No.
13	- Lot No.
360	- Address

**DISCLAIMER NOTE:** This map is prepared for the inventory of real property found within this jurisdiction and is compiled from aerial photography, recorded deeds, plats, and other imagery, data and public records. Users of this map are hereby notified that the aforementioned primary public information sources should be consulted for verification of the information contained on this map. This jurisdiction, and the mapping companies involved in preparing it, assume no legal responsibilities for the information contained on this map.

Coordinate System based on Georgia State Plane System.  
West Zone - NAD83

**TILES:**

170435

16-1225	20-0324	16-1296	16-1295
		17-0001	

**SCALE 1"=100'**



City of Marietta, Georgia  
- GIS Department -  
205 Lawrence Street - Marietta, Georgia - 30060