


# L.L. 7 - 17 TH. DIST.

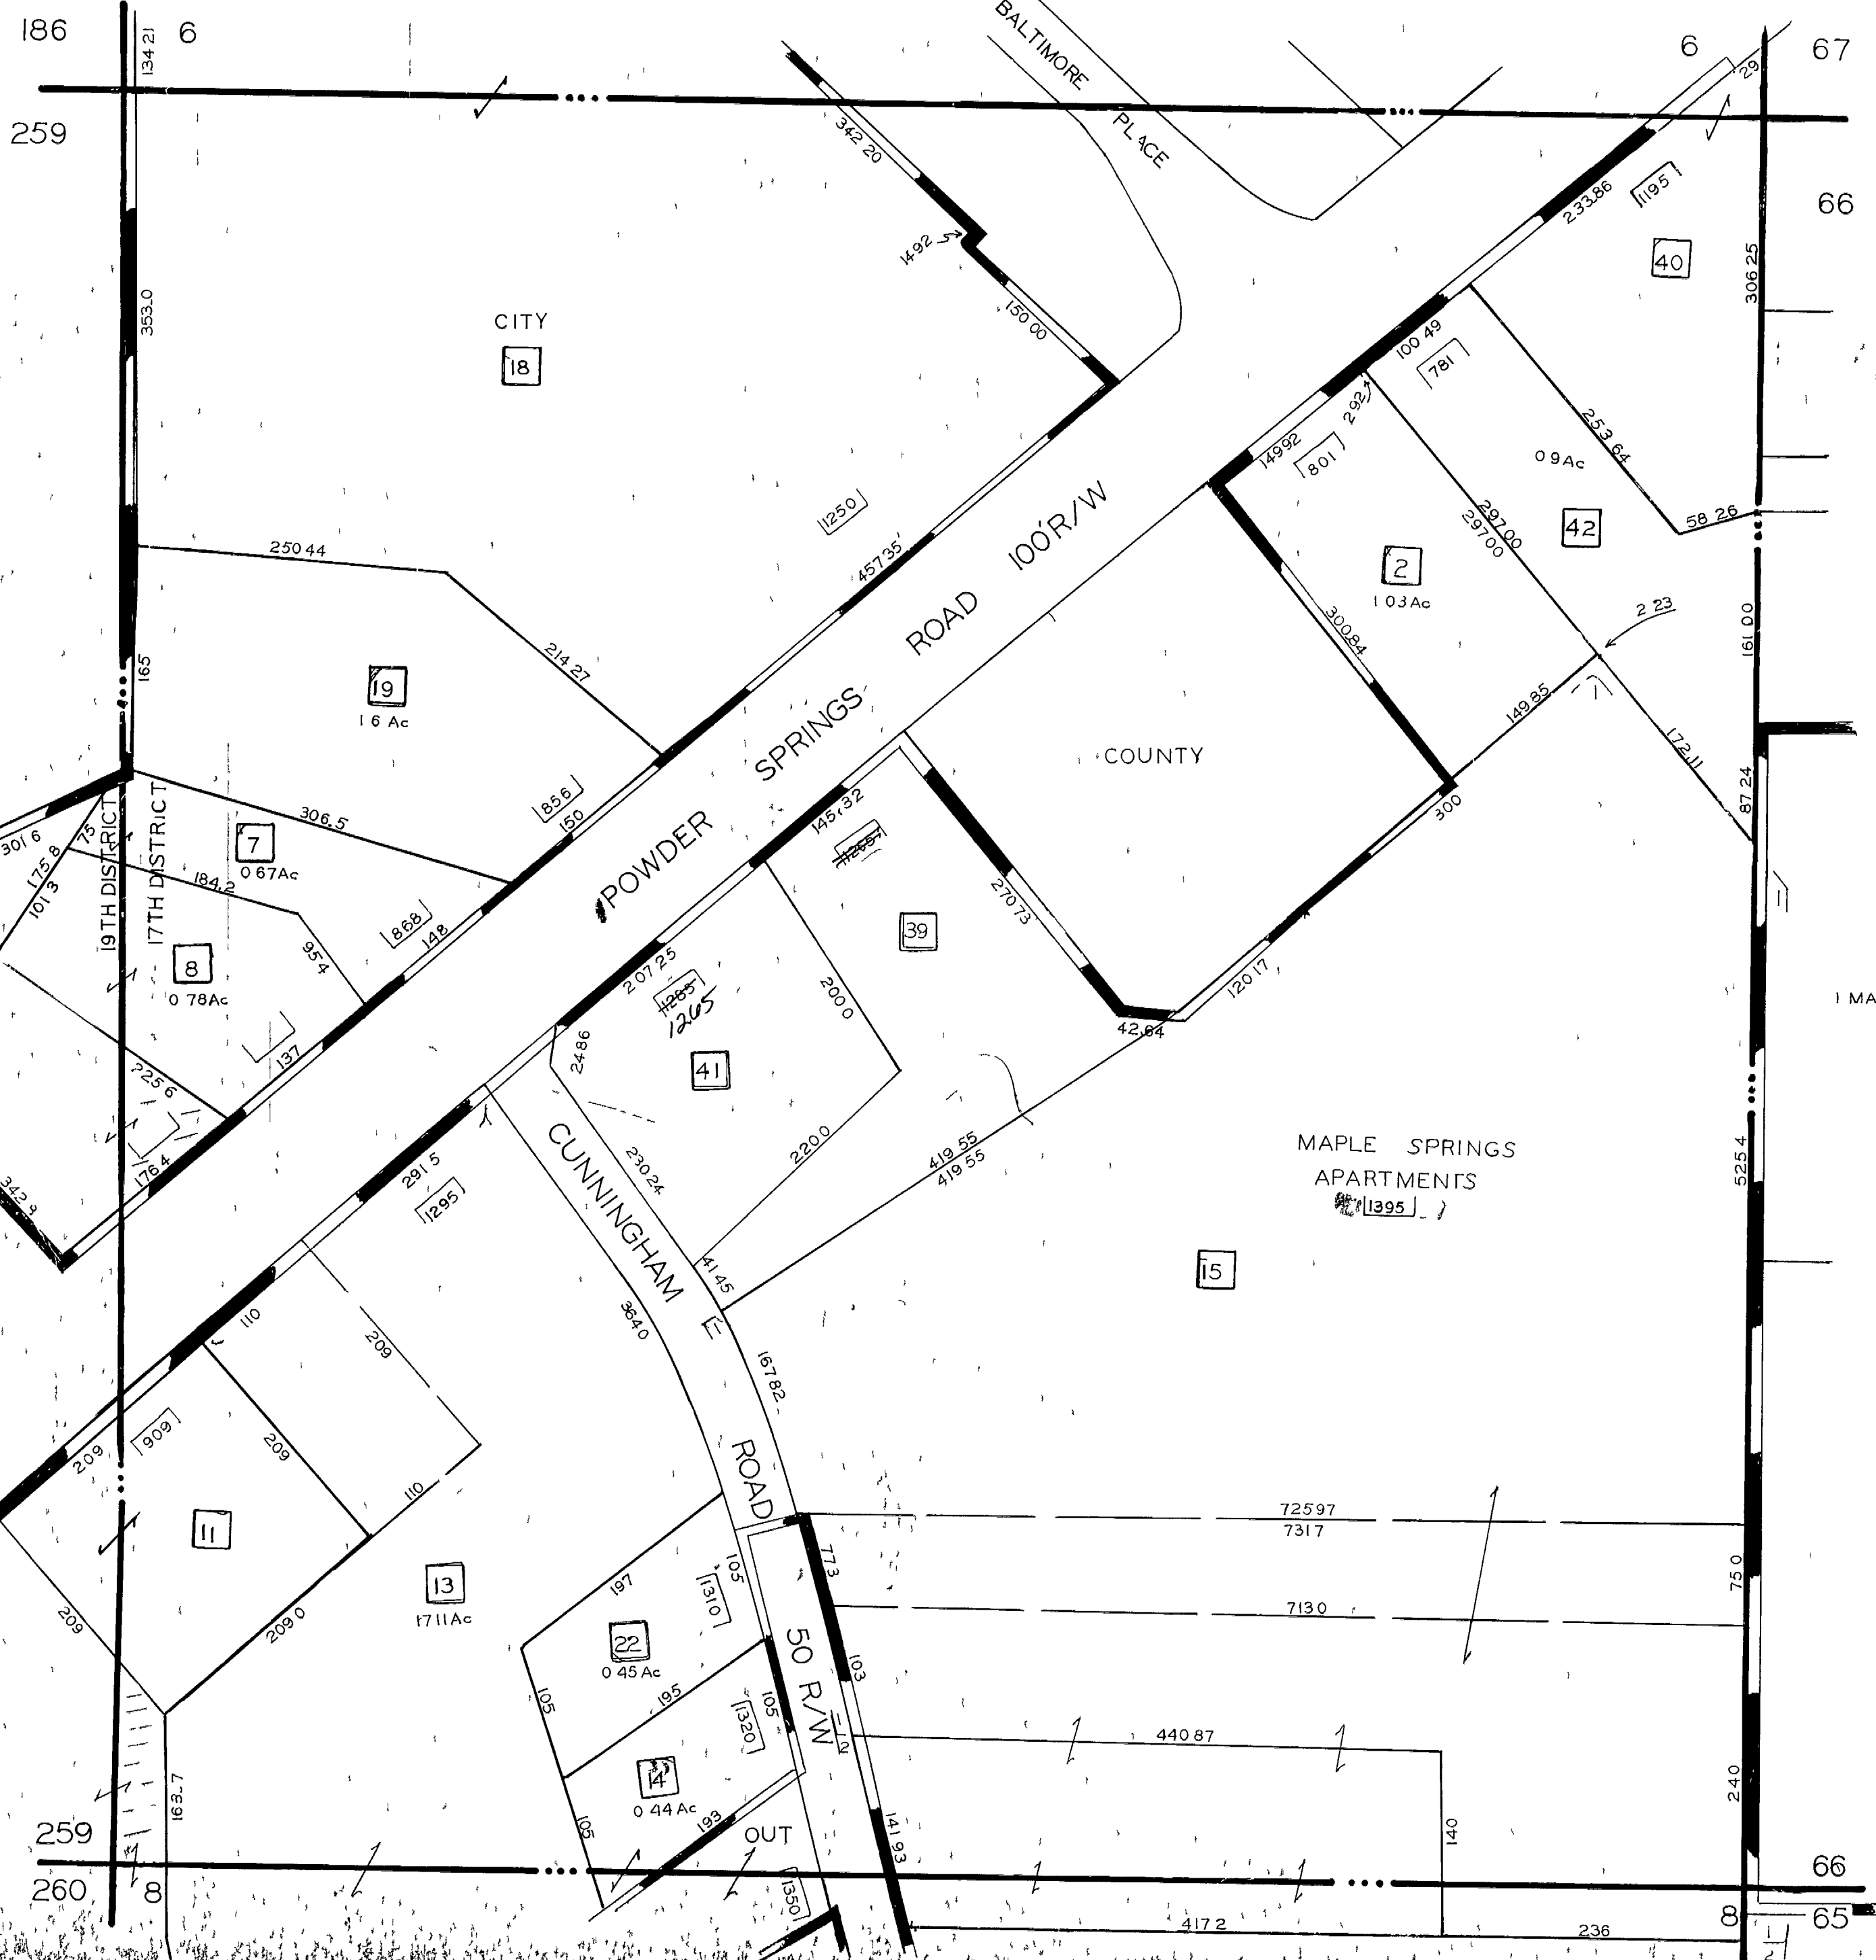

SCALE 1" = 100'

- 9-11 85
- 11-13 85
- 6 30 86
- 6-11-87
- 4 21 88
- 11 10-88
- 4-4 89
- 4 24-89
- 6-9 89
- 4 30 90
- 8-20 90
- 12-27 90
- 3 15-91
- 4-8-92

MAPLE SPRINGS UNIT II

MAPLE SPRINGS APARTMENTS  
 [1395]

186  
259  
259  
260

67  
66  
66  
65

134 21  
353.0  
165  
175 8  
101.3  
176.4  
163.7

6  
18  
19  
7  
8  
13  
14

18  
16 Ac  
0 67 Ac  
0 78 Ac  
17 11 Ac  
0 45 Ac  
0 44 Ac

1250  
457 25  
145 32  
207 25  
24 86  
230 24  
167 82  
1310  
1320  
1350

BALTIMORE PLACE  
POWDER SPRINGS ROAD 100'R/W  
CUNNINGHAM ROAD  
50 R/W  
1492  
150 00  
149 92  
801  
100 49  
781  
297 00  
297 00  
300 84  
149 85  
300  
120 17  
42 64  
270 73  
200 0  
220 0  
419 55  
419 55  
41 25  
36 40  
105  
195  
105  
195  
105  
195  
141 93

6  
40  
2  
39  
15  
22  
14  
140  
417 2  
236

1195  
233 86  
253 64  
58 26  
2 23  
172 11  
161 00  
87 24  
525 4  
75 0  
7130  
440 87  
140

16  
16 Ac  
0 67 Ac  
0 78 Ac  
17 11 Ac  
0 45 Ac  
0 44 Ac  
17 11 Ac  
0 45 Ac  
0 44 Ac  
17 11 Ac  
0 45 Ac  
0 44 Ac

18  
19  
7  
8  
13  
14  
15  
22  
14