


# L.L. 139 - 17TH. DIST.

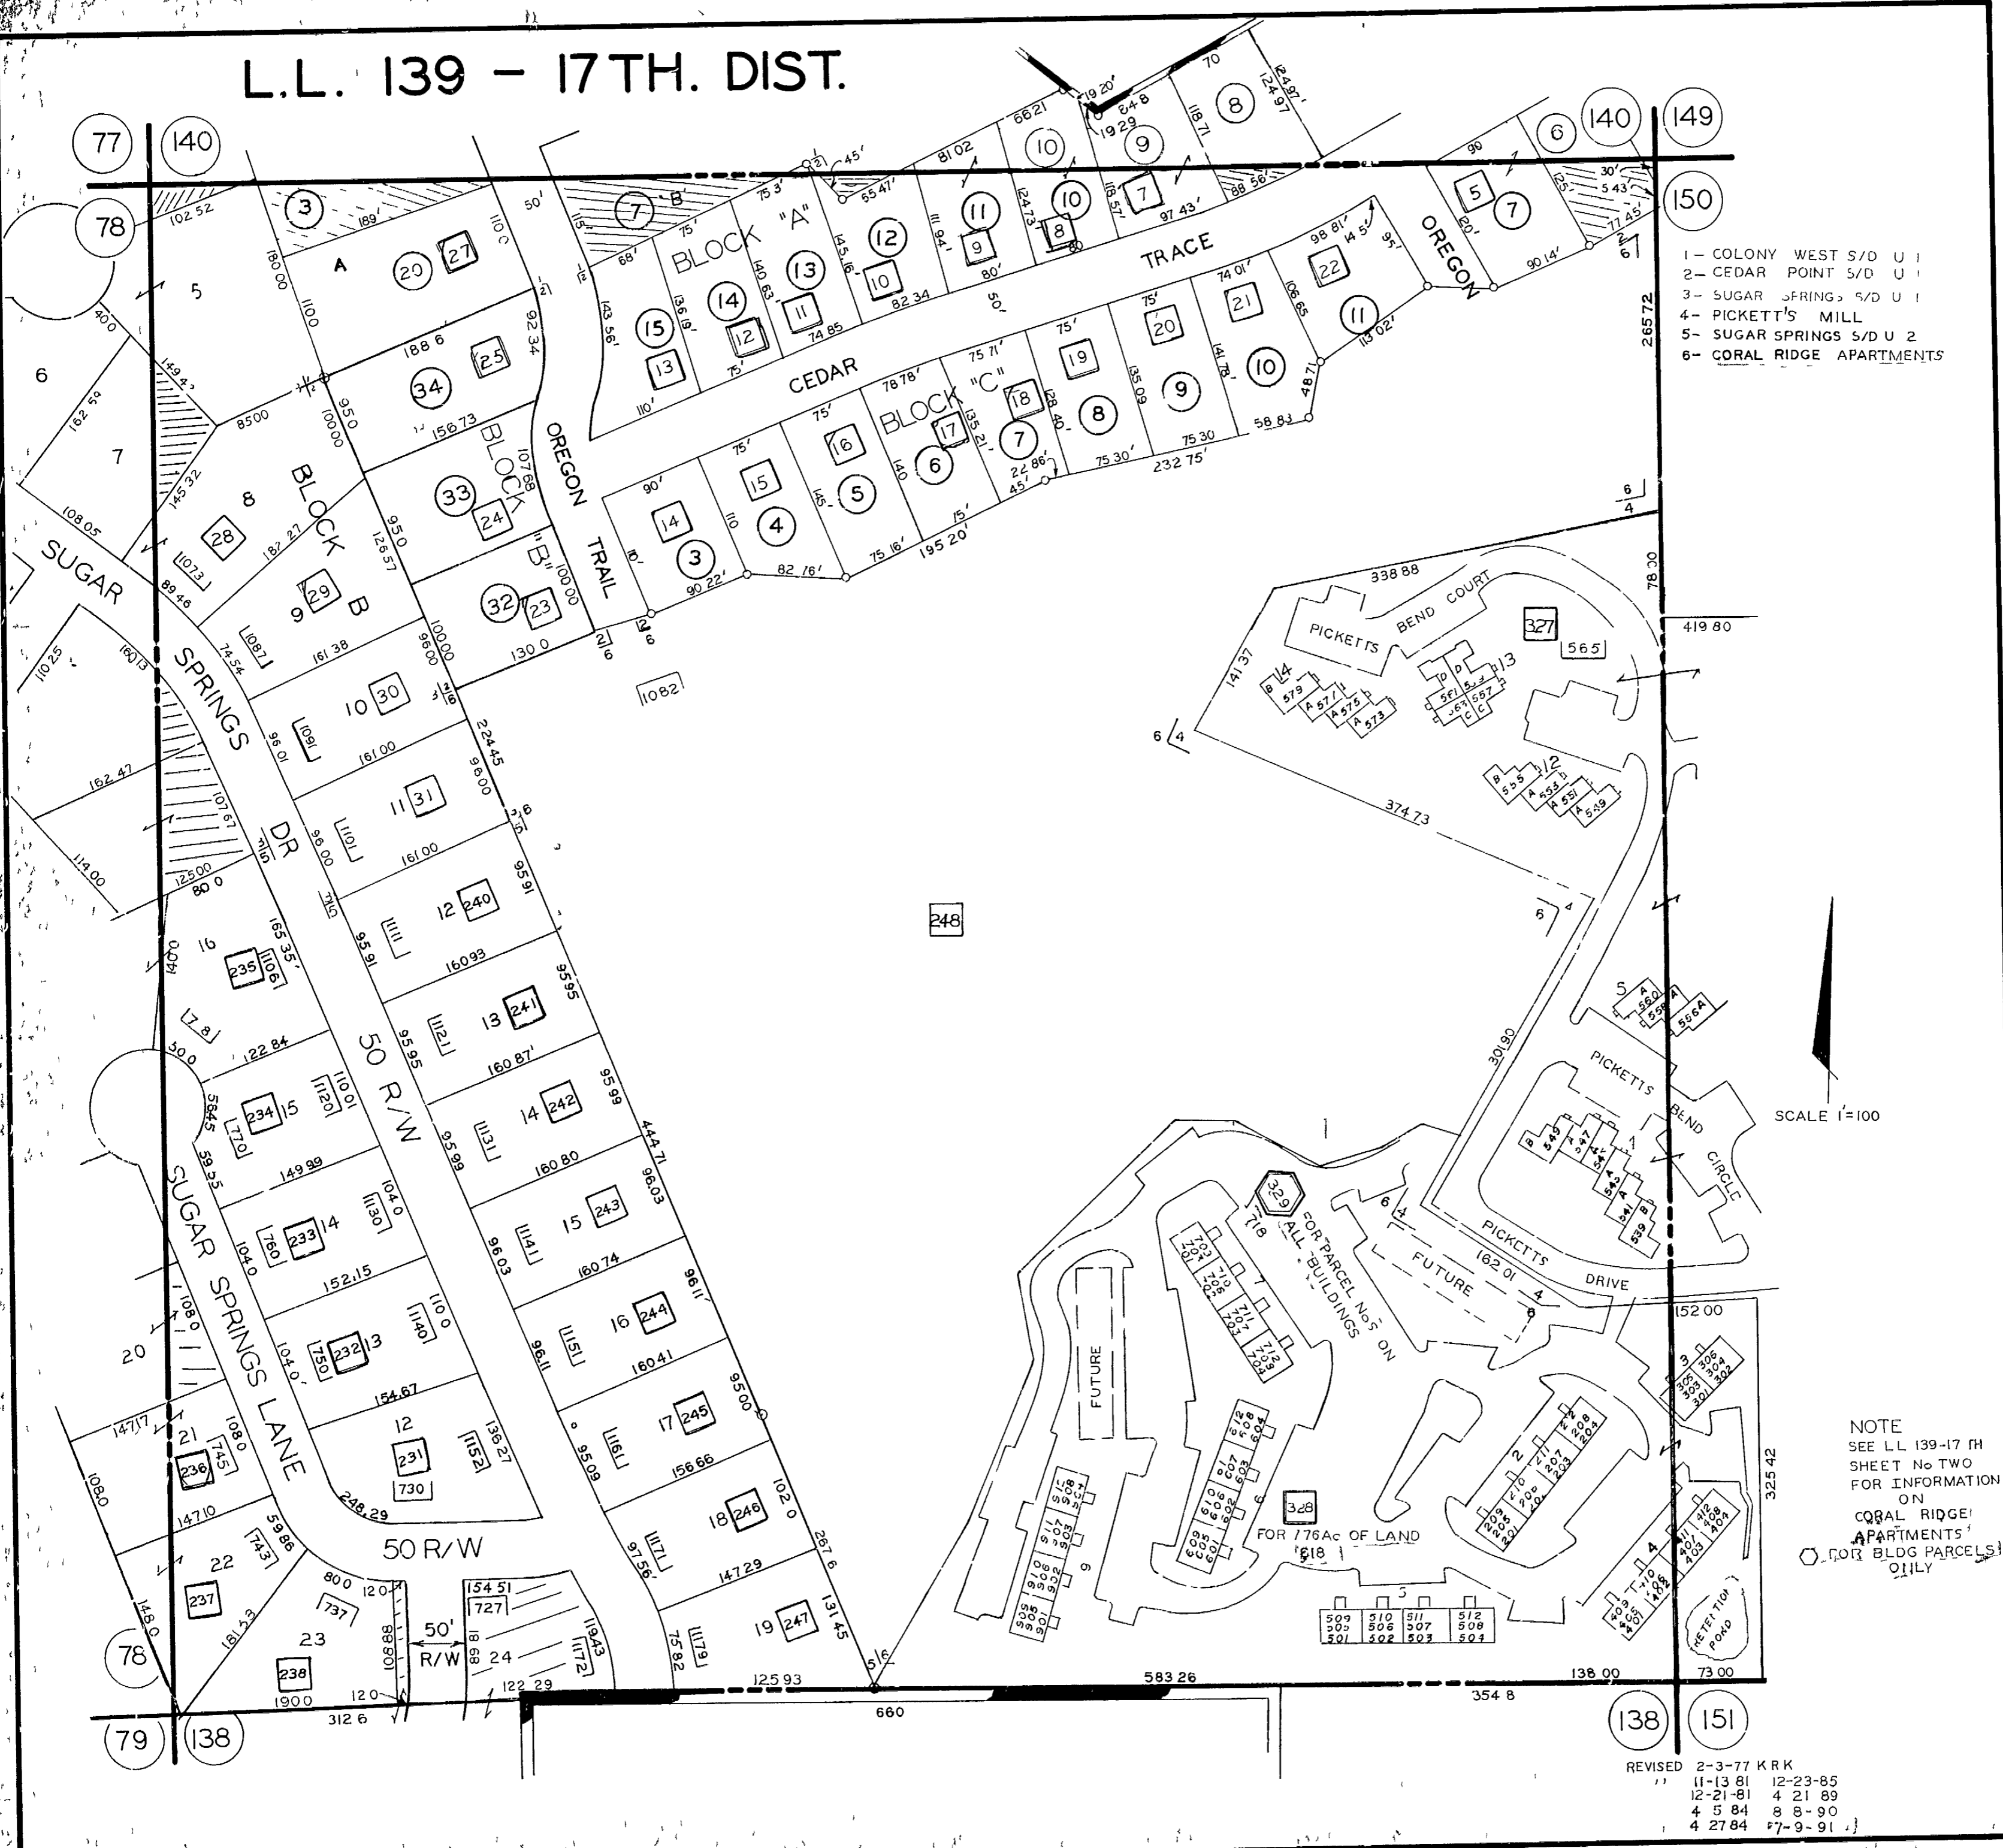

- 1 - COLONY WEST S/D U 1
- 2 - CEDAR POINT S/D U 1
- 3 - SUGAR SPRINGS S/D U 1
- 4 - PICKETT'S MILL
- 5 - SUGAR SPRINGS S/D U 2
- 6 - CORAL RIDGE APARTMENTS

SCALE 1"=100

NOTE  
SEE L.L. 139-17 TH  
SHEET No TWO  
FOR INFORMATION  
ON  
CORAL RIDGE  
APARTMENTS  
FOR BLDG PARCELS  
ONLY

REVISED 2-3-77 KRK  
11-13 81 12-23 85  
12-21 81 4 21 89  
4 5 84 8 8-90  
4 27 84 7-9-91