


L.L. 139 - 17TH. DIST.

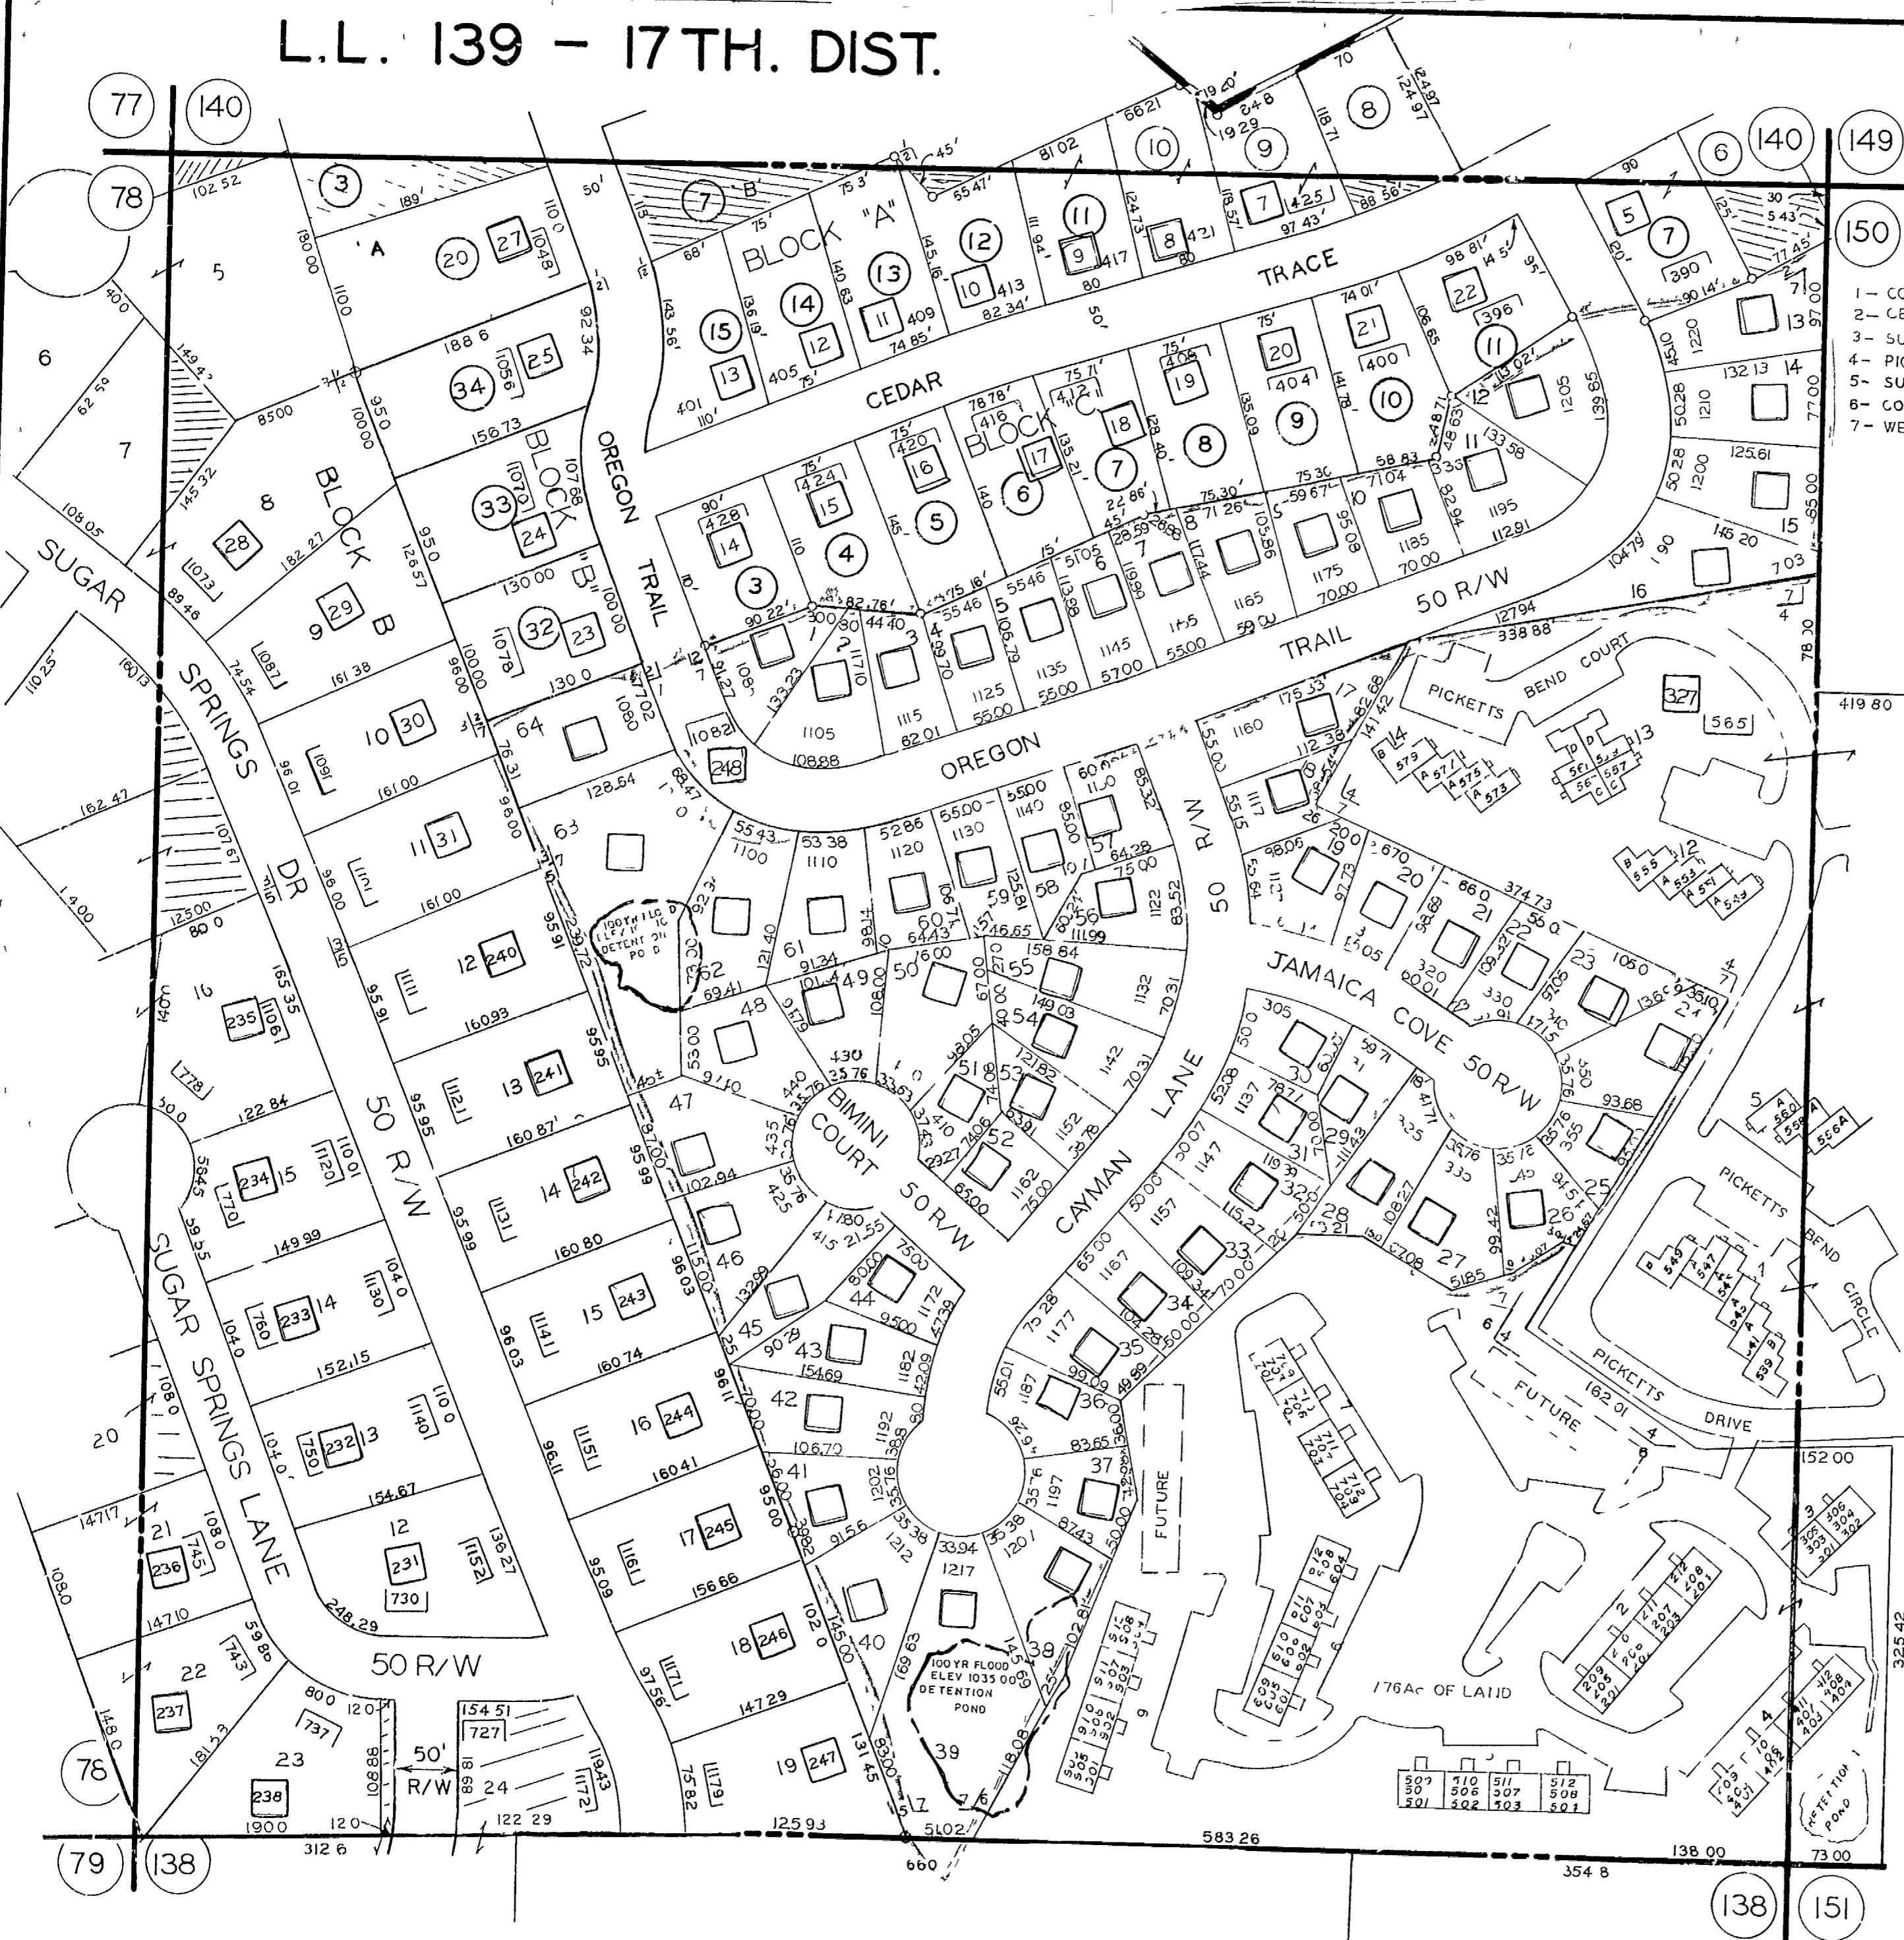

- 1- COLONY WEST S/D U 1
- 2- CEDAR POINT S/D U
- 3- SUGAR SPRINGS S/D U 1
- 4- PICKETT'S MILL
- 5- SUGAR SPRINGS S/D U 2
- 6- CORAL RIDGE CONDOMINIUMS
- 7- WESTSIDE

SCALE 1"=100'

NOTE
SEE L.L. 139-17 TH
SHEET No TWO
FOR INFORMATION
ON
CORAL RIDGE
CONDOMINIUMS
○ FOR BLDG PARCELS
ONLY

REVISED	2-3-77	KRK	
	11-13-81	12-23-85	1-26-94
	12-21-81	4-21-89	3-09-94
	4-5-84	8-8-90	6-1-91
	4-27-84	7-9-91	