


# L.L. 147-17 TH. DIST.

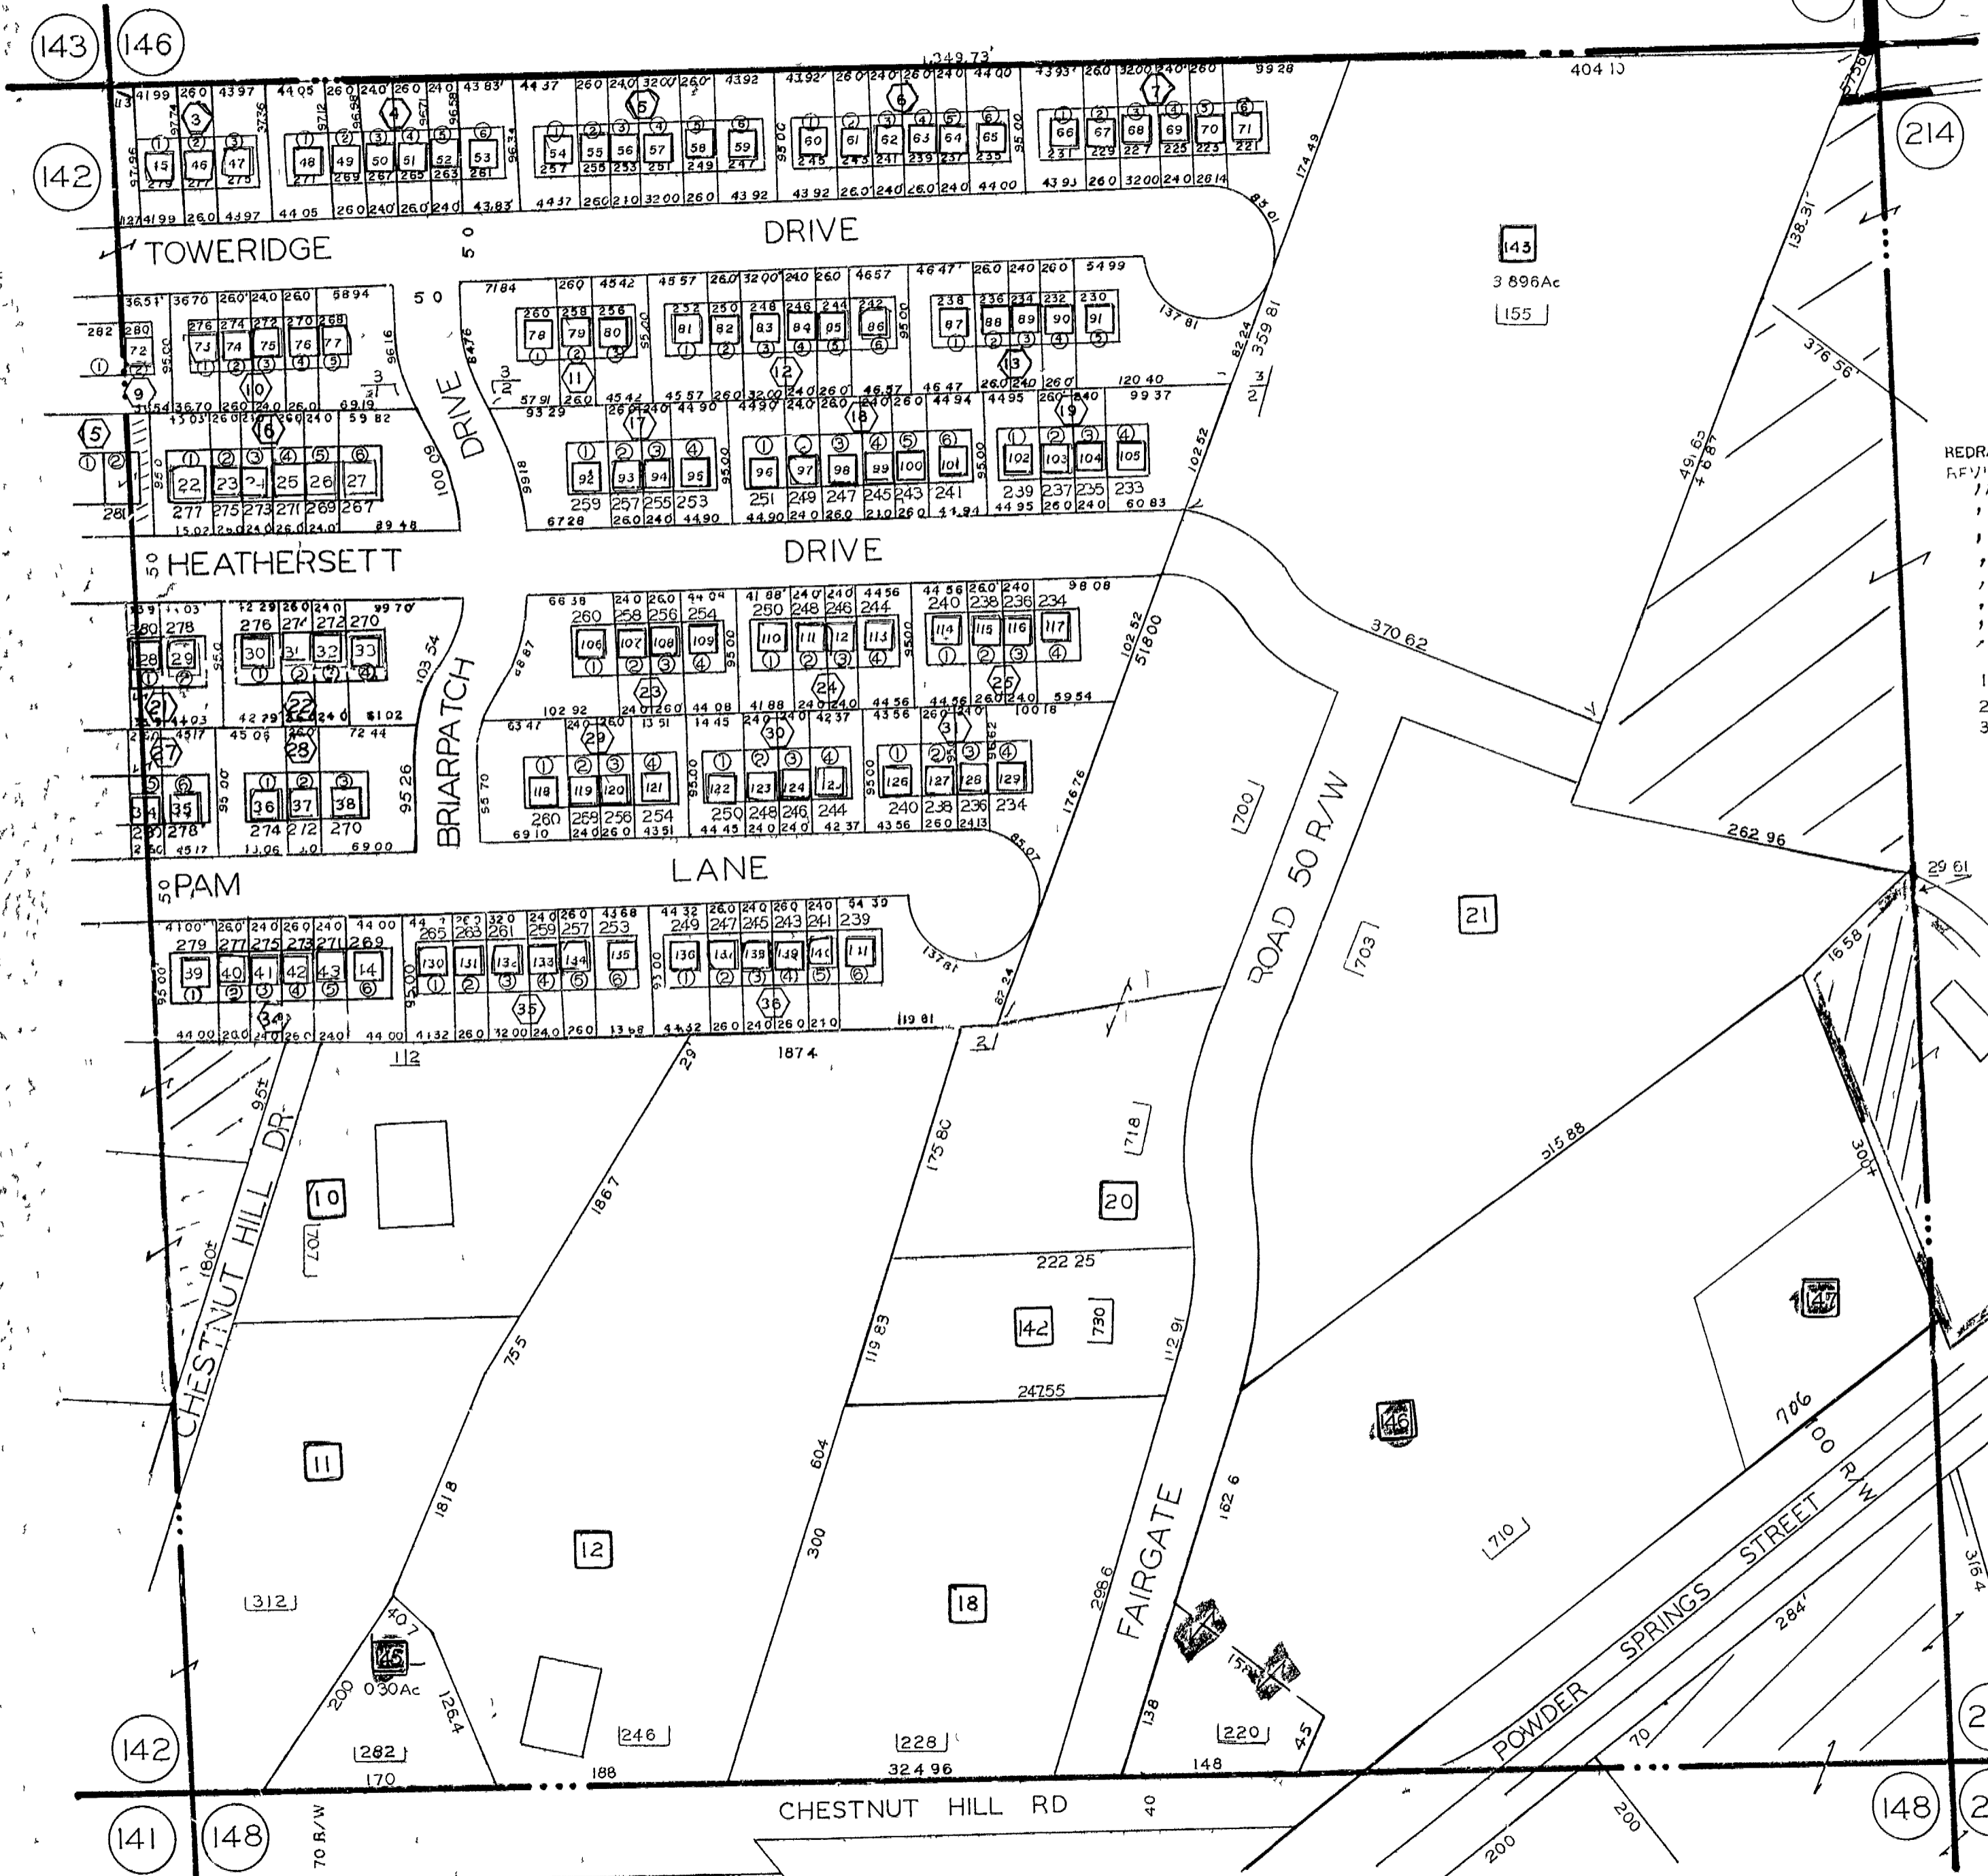

SCALE 1 100  
 REDRAWN 11-14 78  
 REVISED 5-5 81  
 " 5 27 82  
 " 10 15 82  
 " 12-20 82  
 " 3-2 83  
 " 4 12 83  
 " 6-23 83  
 " 8 4 83  
 " 8 31-83  
 " 10 25 83  
 1 UNIT ONE TOWER RIDGE  
 2 UNIT TWO TOWNE HOMES  
 3 UNIT THREE " "

REVISED 12 12 83  
 " 4 17 81  
 " 7 3-84  
 " 3 25 86  
 " 8 20 90  
 " 2 13 91  
 " 7-16-91  
 " 3-9-94  
 " 9 21 94  
 " 12 27-94