



L.L. 798 -17TH. DIST.

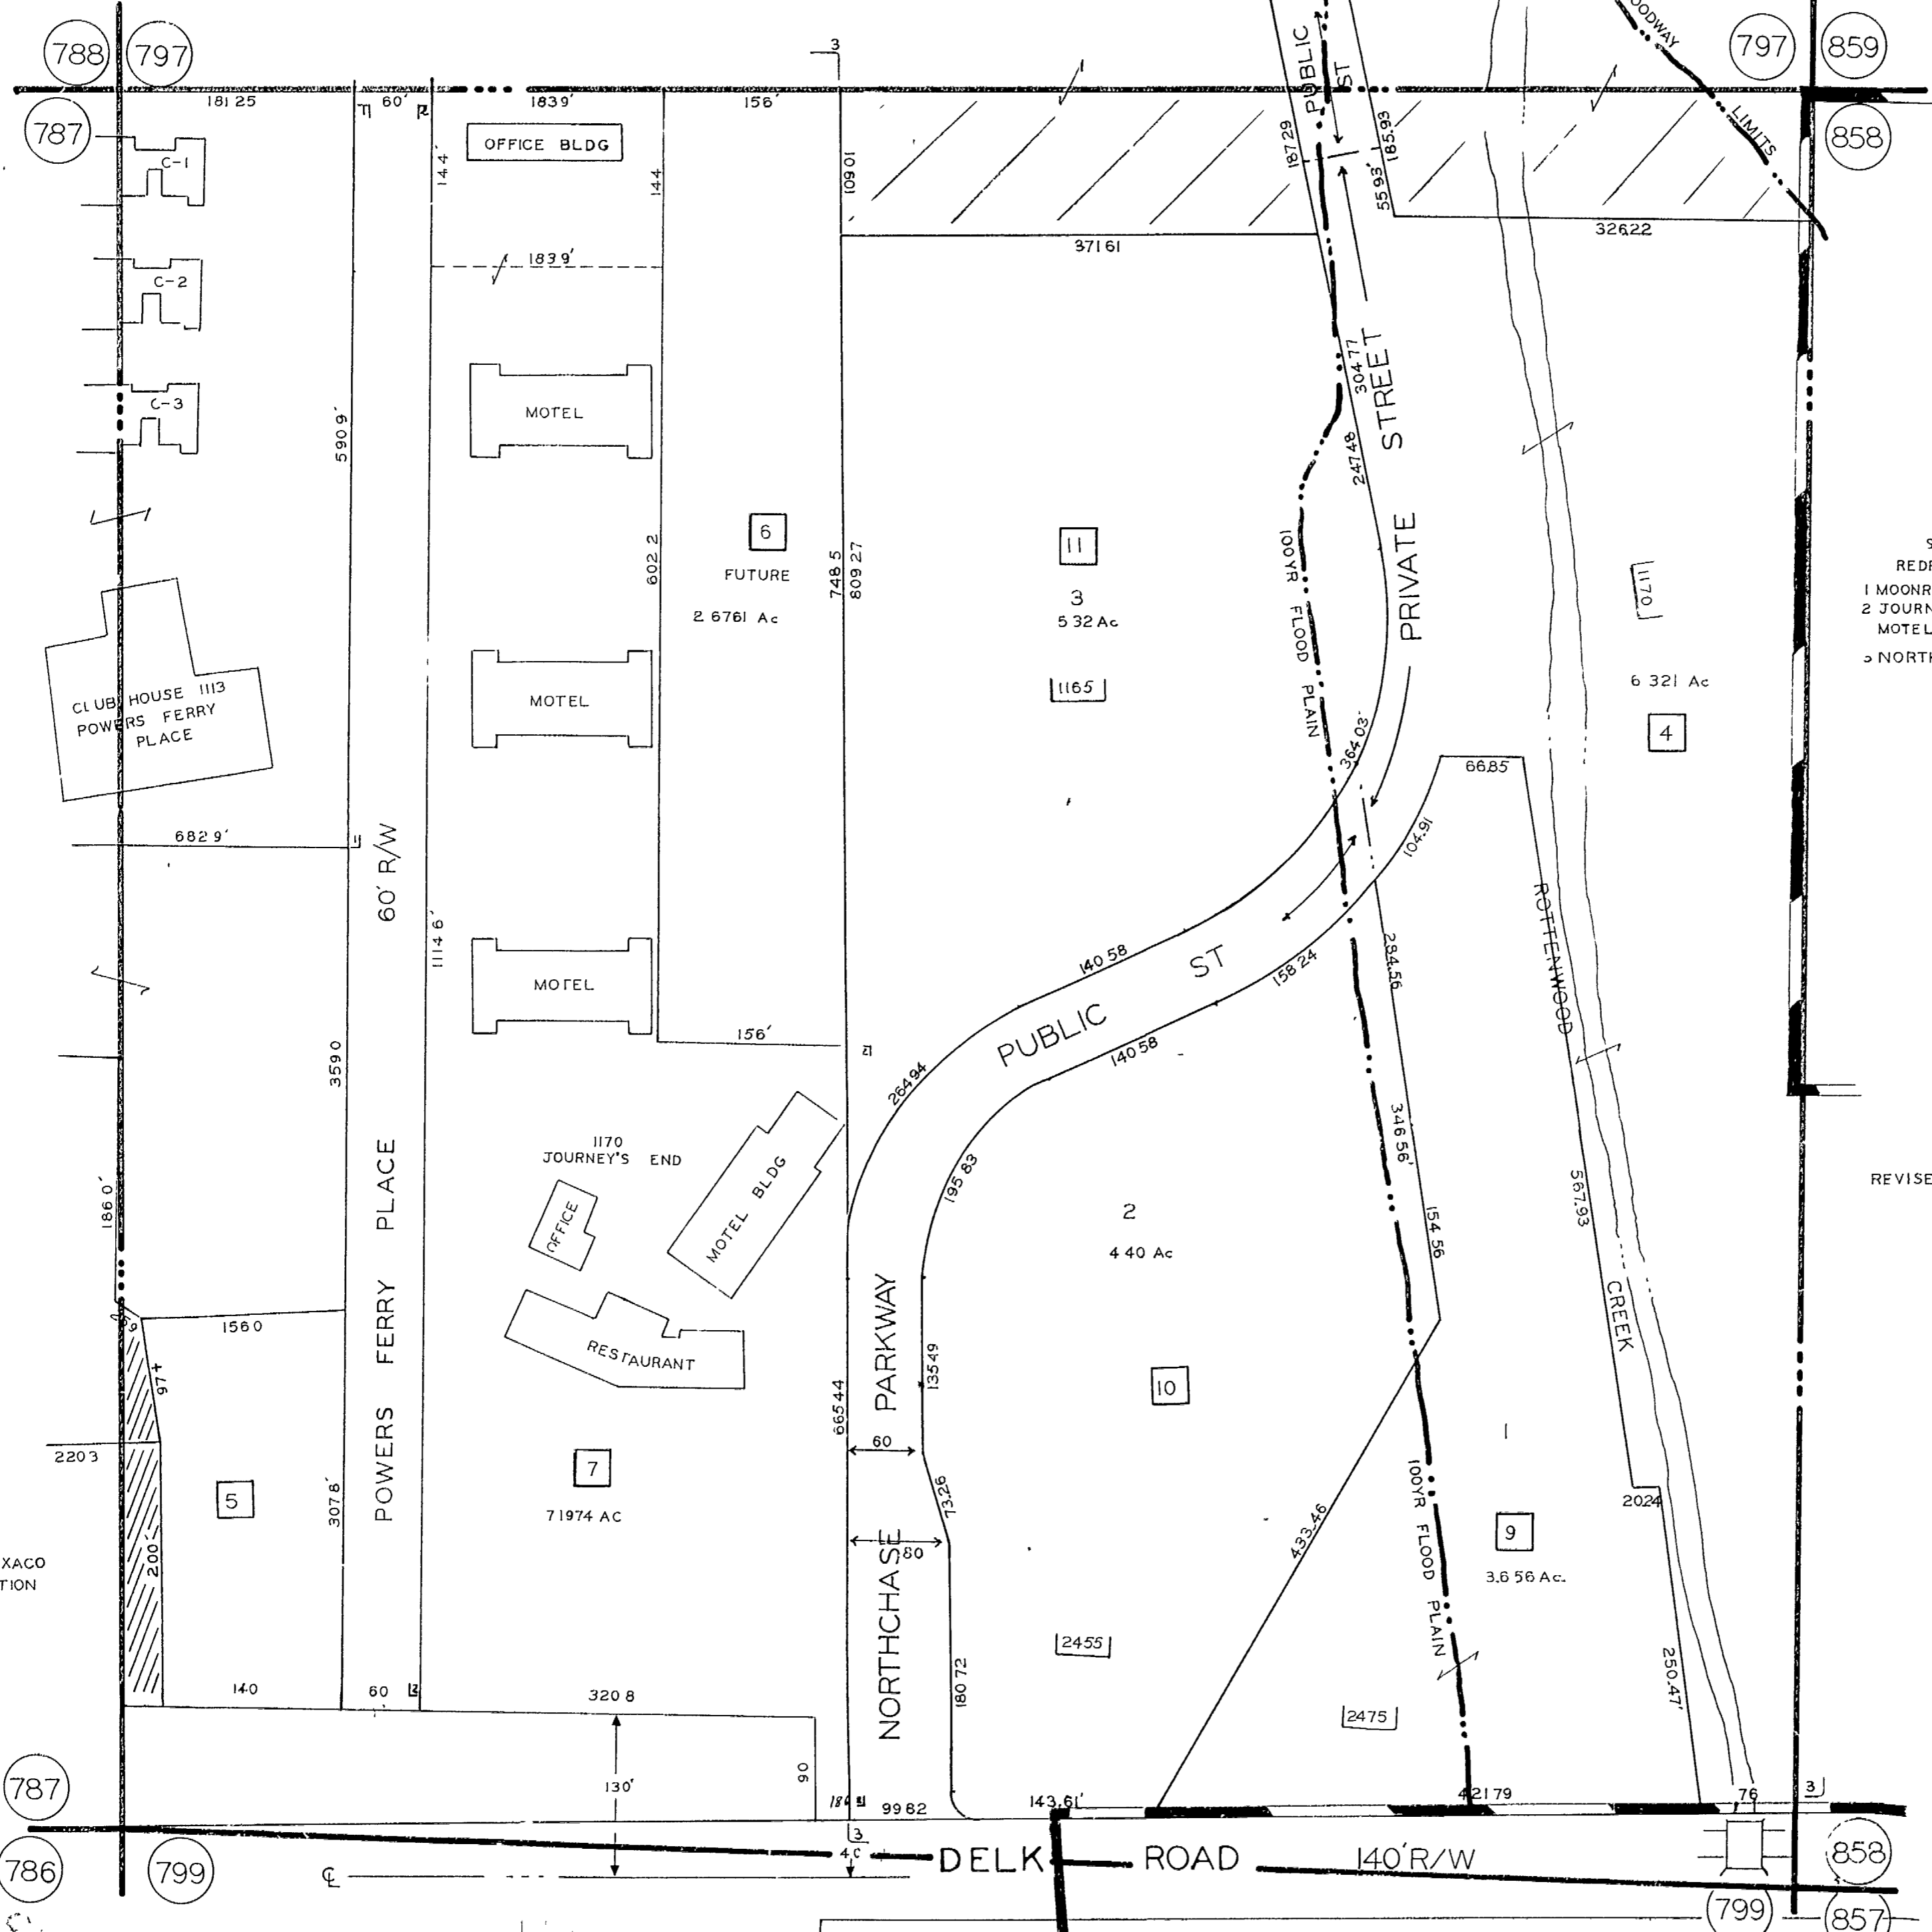

SCALE 1"=100'
 REDRAWN 9-21-78
 1 MOONRAKER APTS
 2 JOURNEYS END
 MOTEL & RESTAURANT
 NORTHCHASE OFFICE PARK

REVISED 6-13-85
 2-17-86

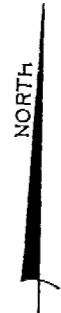

788 797
 787
 786 799

797 859
 858
 799 858
 857

60' R/W
 POWERS FERRY PLACE

NORTHCHASE PARKWAY

DELK ROAD 140' R/W

PUBLIC ST

PRIVATE STREET

ROTTELEWOOD CREEK

CLUB HOUSE 1113
 POWERS FERRY PLACE

OFFICE BLDG

MOTEL

MOTEL

MOTEL

1170 JOURNEY'S END

RESTAURANT

6
 FUTURE
 2 6761 Ac

11
 3
 5 32 Ac

1165

1170

4
 6 321 Ac

5
 7 1974 AC

7
 7 1974 AC

2
 4 40 Ac

10

9
 3.6 56 Ac.

2455

2475

TEXACO STATION

NORTH