


L.L. 805 - 17 TH. DIST.

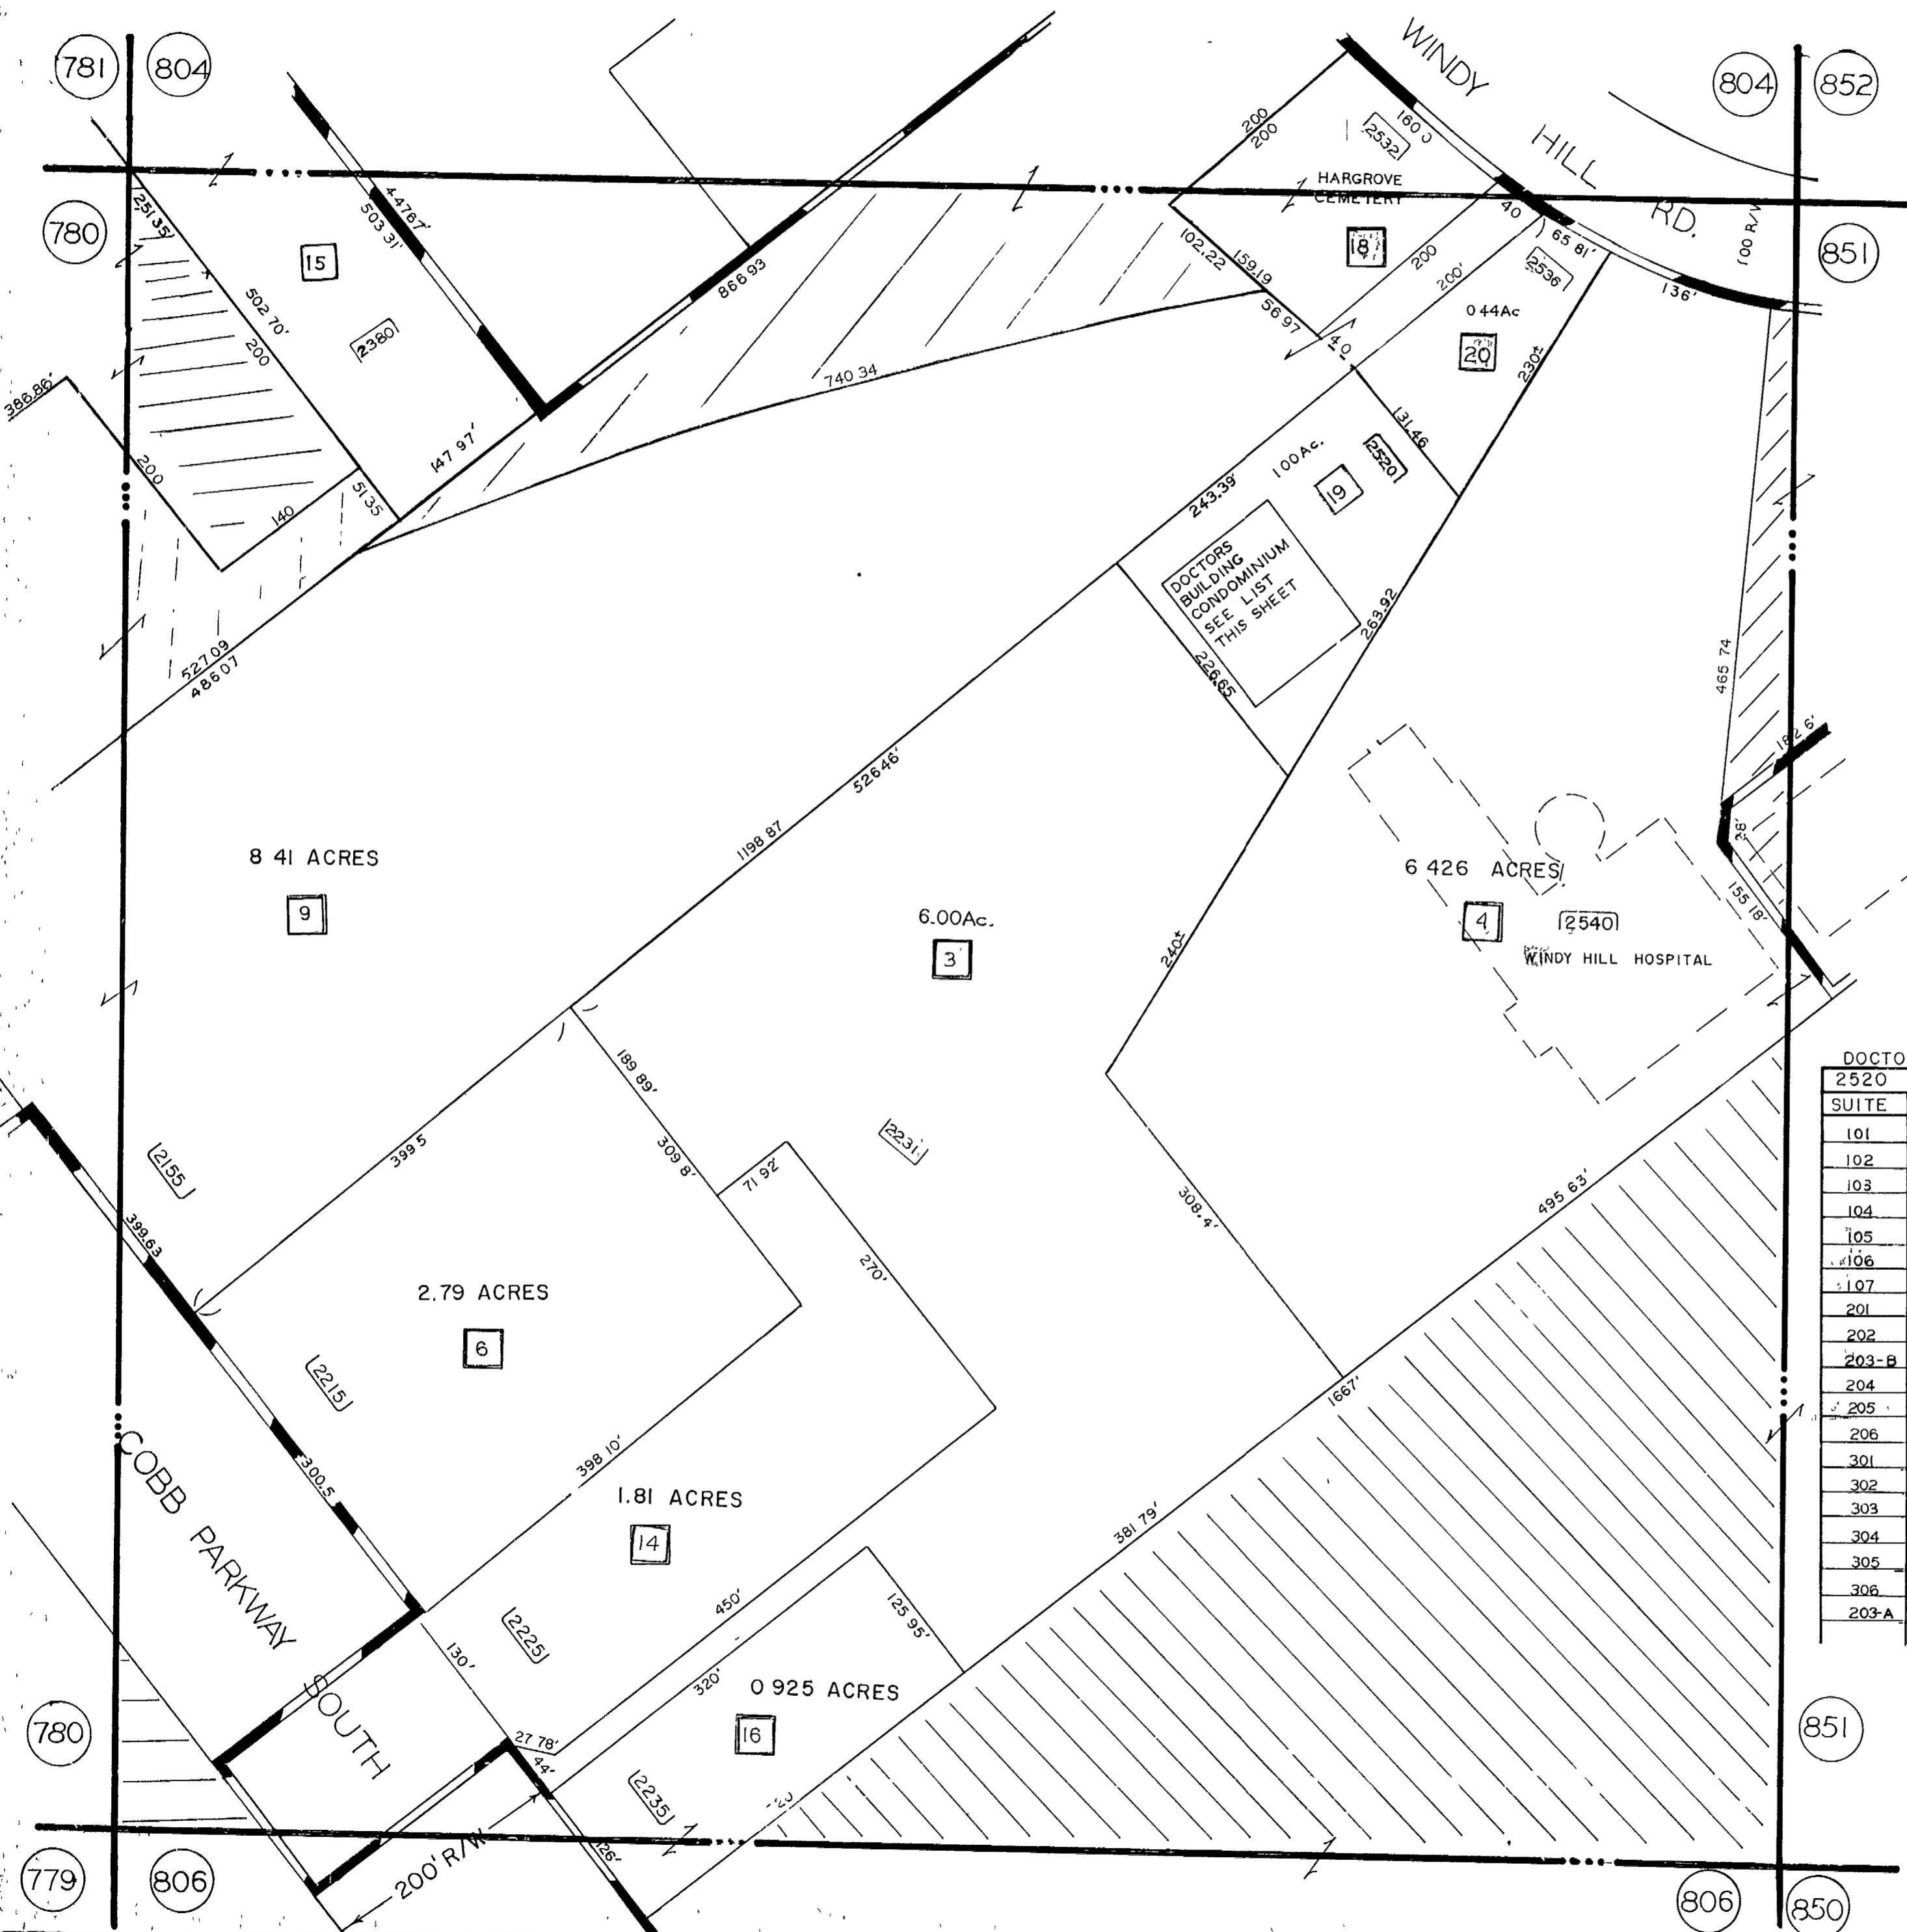

SCALE 1"=100'
 DRAWN 12-31-81
 REVISED 9-27-82
 11-10-82
 12-29-82
 1-22-85
 4-16-85
 6-30-86
 6-18-87
 8-13-88
 1-17-89
 8-20-90
 11-16-91

DOCTORS BUILDING CONDOMINIUM
 2520 WINDY HILL ROAD

SUITE	PARCEL	SQ. FT.
101	21	1,772
102	22	1,772
103	23	2,013
104	24	2,013
105	25	2,980
106	26	1,248
107	27	1,570
201	28	1,248
202	29	2,496
203-B	30	2,961
204	31	1,490
205	32	1,651
206	33	2,819
301	34	3,785
302	35	685
303	36	3,020
304	37	1,490
305	38	1,651
306	39	2,819
203-A	40	784