


L.L. 805 - 17 TH. DIST.

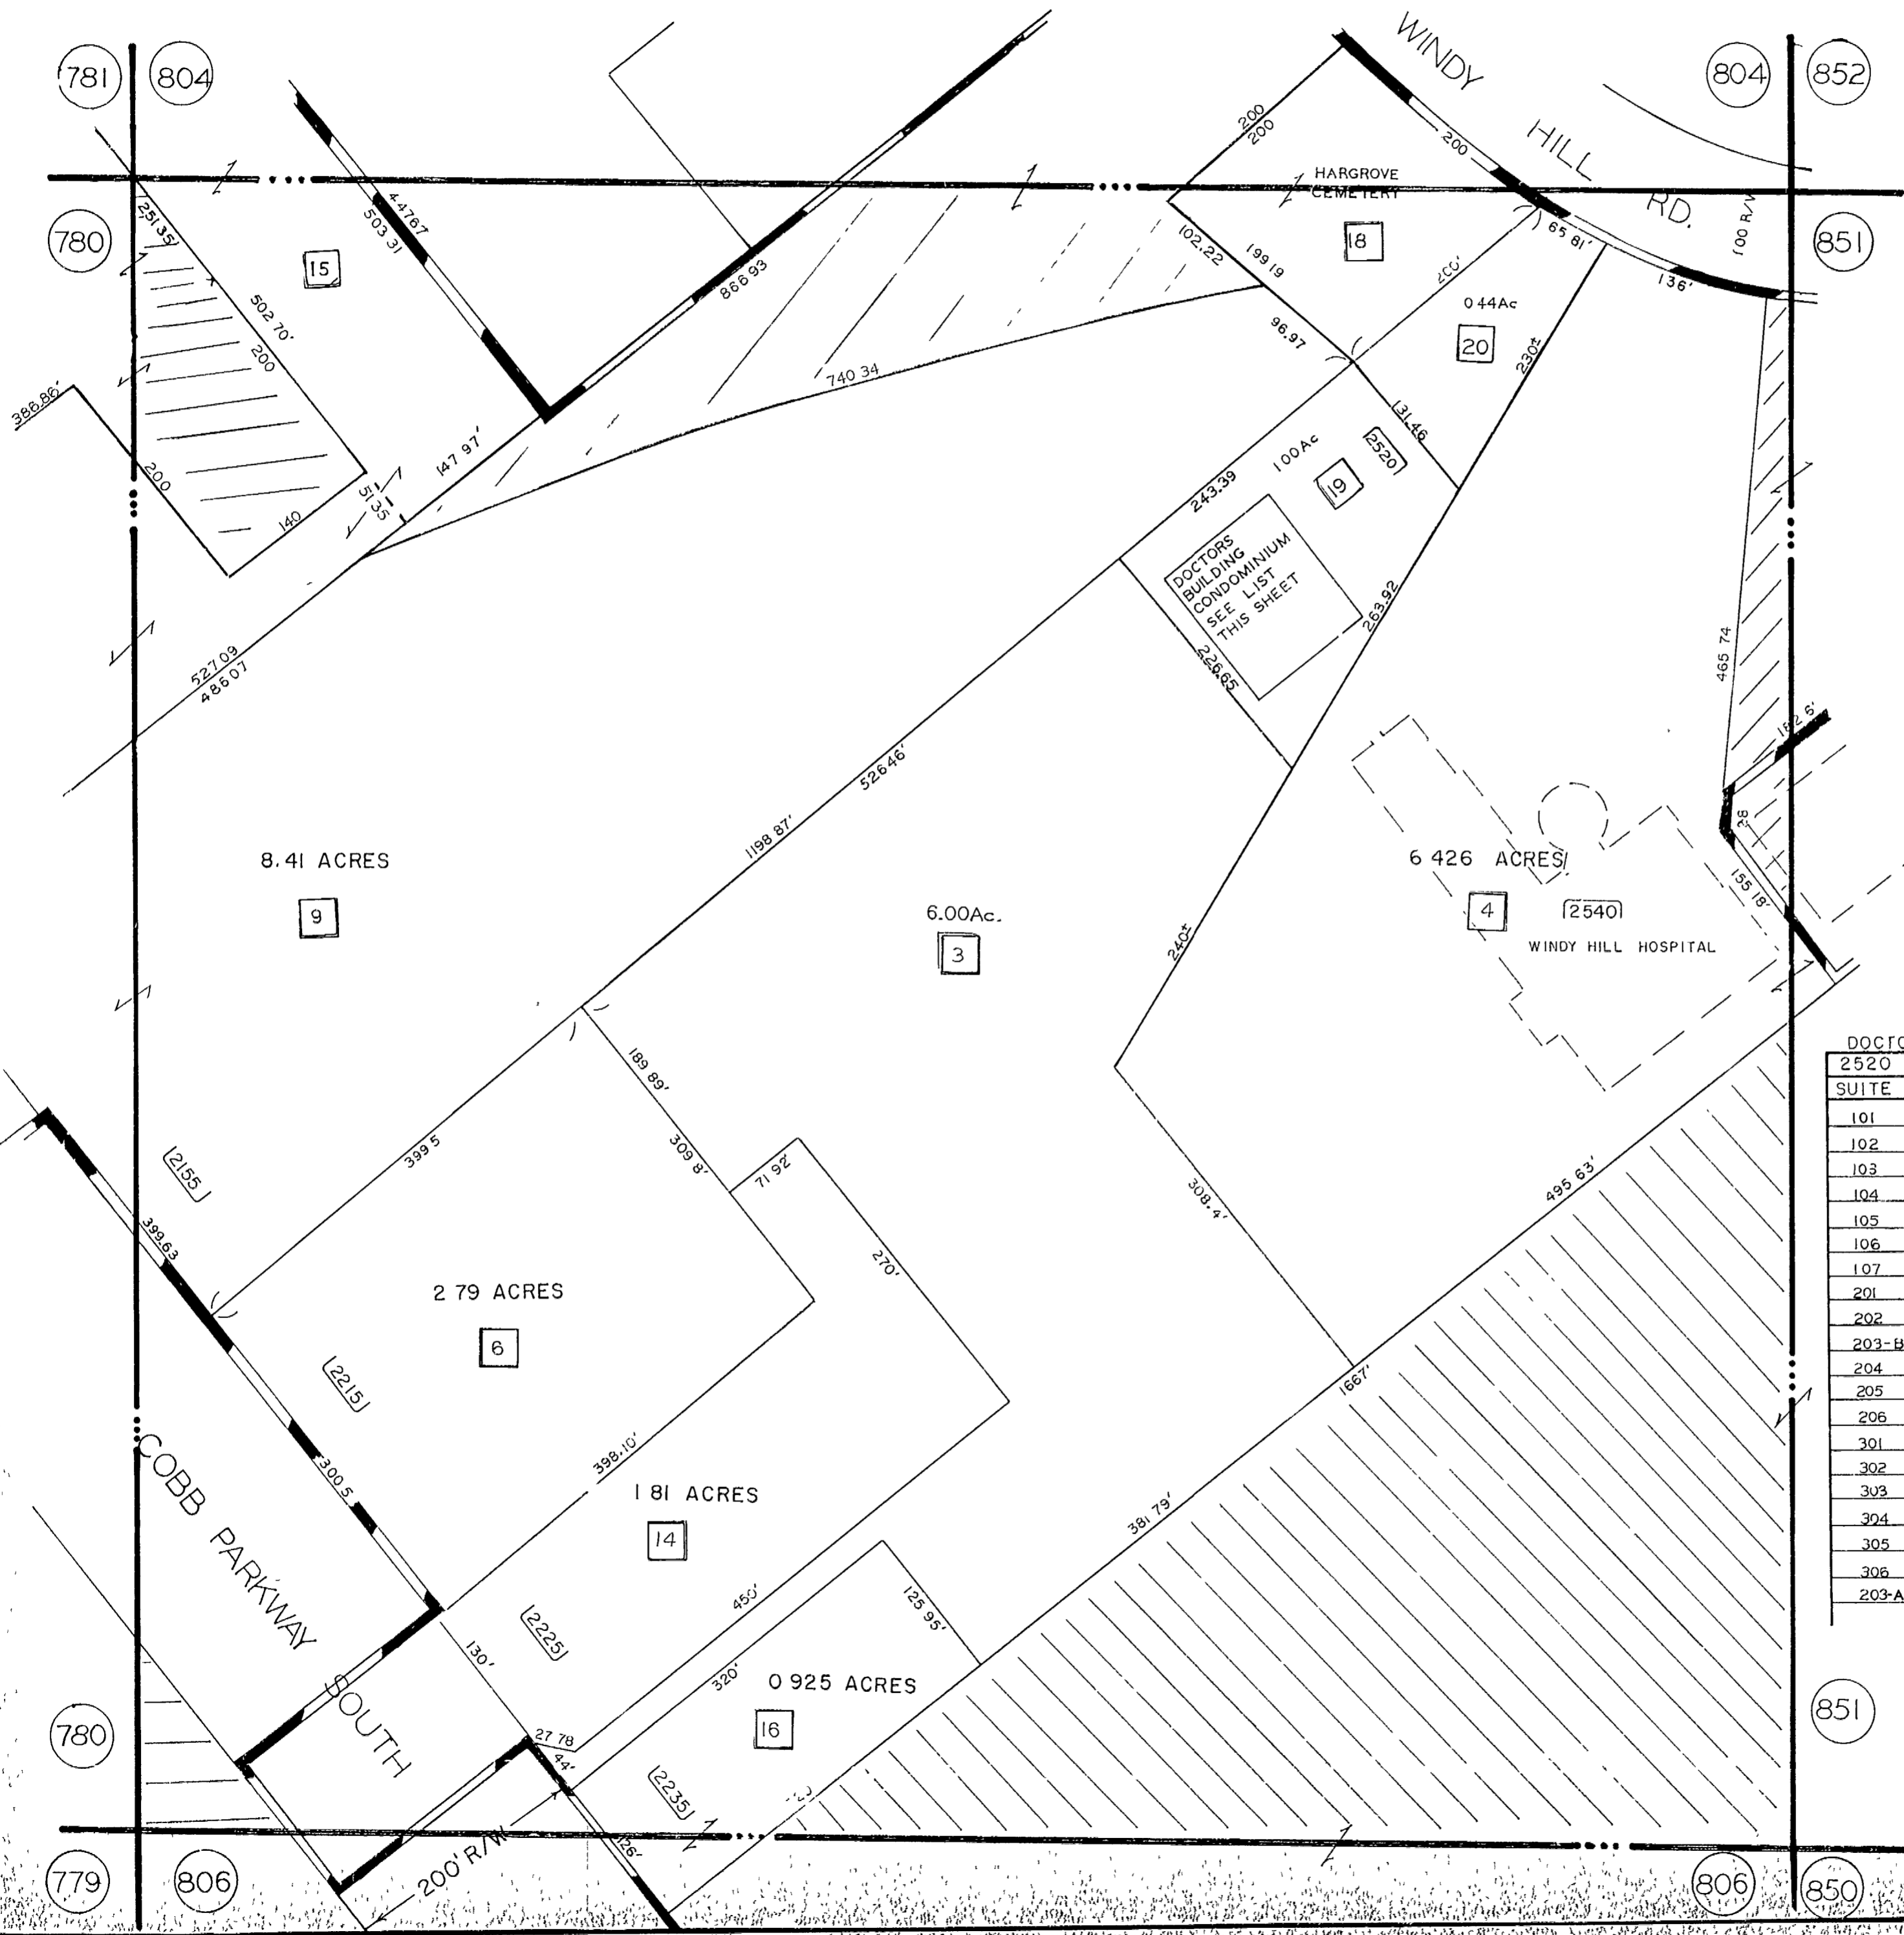

SCALE 1"=100'
 DRAWN 12-31-81
 REVISED 9-27-82
 11-10-82
 12-29-82
 1-22-85
 4-16-85
 6-30-86
 6-18-87

| DOCTORS BUILDING CONDOMINIUM | | |
|------------------------------|--------|---------|
| 2520 WINDY HILL ROAD | | |
| SUITE | PARCEL | SQ. FT. |
| 101 | 21 | 1,772 |
| 102 | 22 | 1,772 |
| 103 | 23 | 2,013 |
| 104 | 24 | 2,013 |
| 105 | 25 | 2,980 |
| 106 | 26 | 1,248 |
| 107 | 27 | 1,570 |
| 201 | 28 | 1,248 |
| 202 | 29 | 2,496 |
| 203-B | 30 | 2,961 |
| 204 | 31 | 1,490 |
| 205 | 32 | 1,651 |
| 206 | 33 | 2,819 |
| 301 | 34 | 3,785 |
| 302 | 35 | 685 |
| 303 | 36 | 3,020 |
| 304 | 37 | 1,490 |
| 305 | 38 | 1,651 |
| 306 | 39 | 2,819 |
| 203-A | 40 | 784 |