

- **CADASTRAL** -








20-0281

Plot Date: August 10, 1999

City of Marietta



LEGEND:


-  County Parcel
 -  Parcel Lines
 -  Parcels Outside Landlot
 -  Lot Lines
 -  City Limit Lines
 -  Undefined Parcels
 -  ROW Lines
- | | |
|-----|--------------|
| 25 | - Parcel No. |
| 13 | - Lot No. |
| 360 | - Address |

DISCLAIMER NOTE: This map is prepared for the inventory of real property found within this jurisdiction and is compiled from aerial photography, recorded deeds, plats, and other imagery, data and public records. Users of this map are hereby notified that the aforementioned primary public information sources should be consulted for verification of the information contained on this map. This jurisdiction, and the mapping companies involved in preparing it, assume no legal responsibilities for the information contained on this map.


Coordinate System based on Georgia State Plane System.
West Zone - NAD83

TILES:

160445 155440
155445 160440

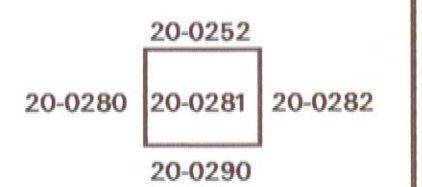

SCALE 1" = 200'

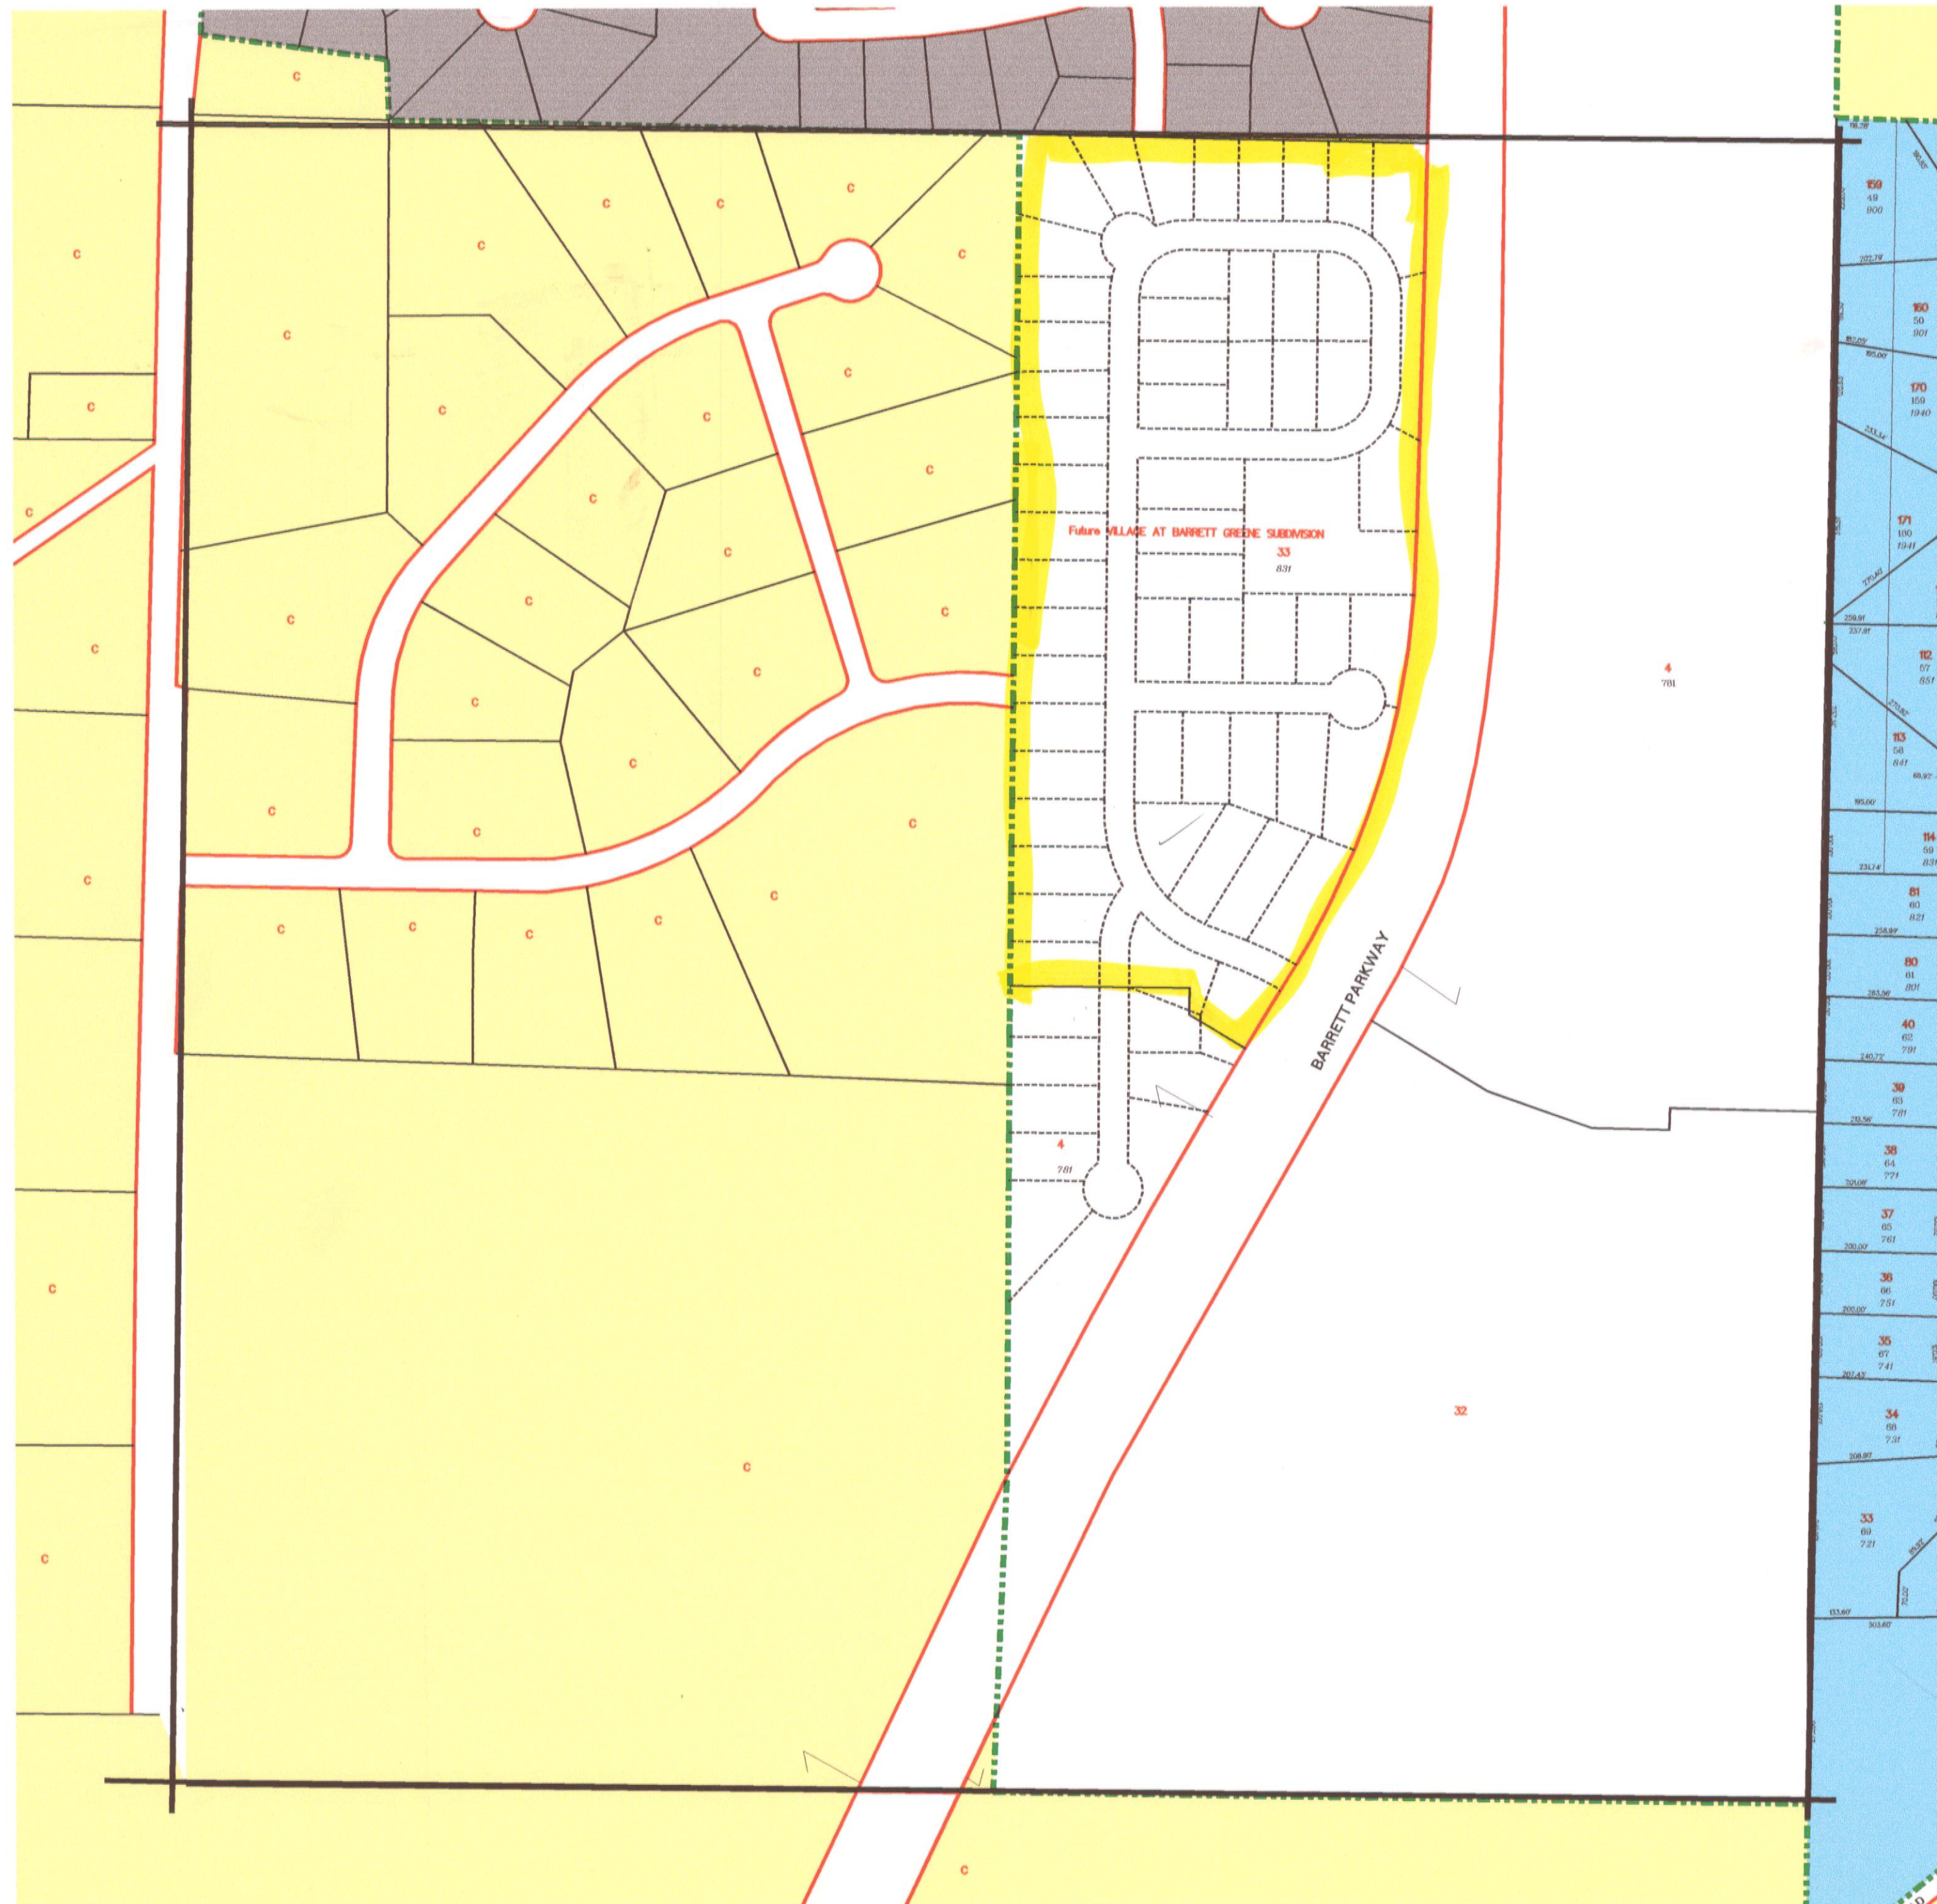

City of Marietta, Georgia
- GIS Department -

205 Lawrence Street - Marietta, Georgia - 30060