
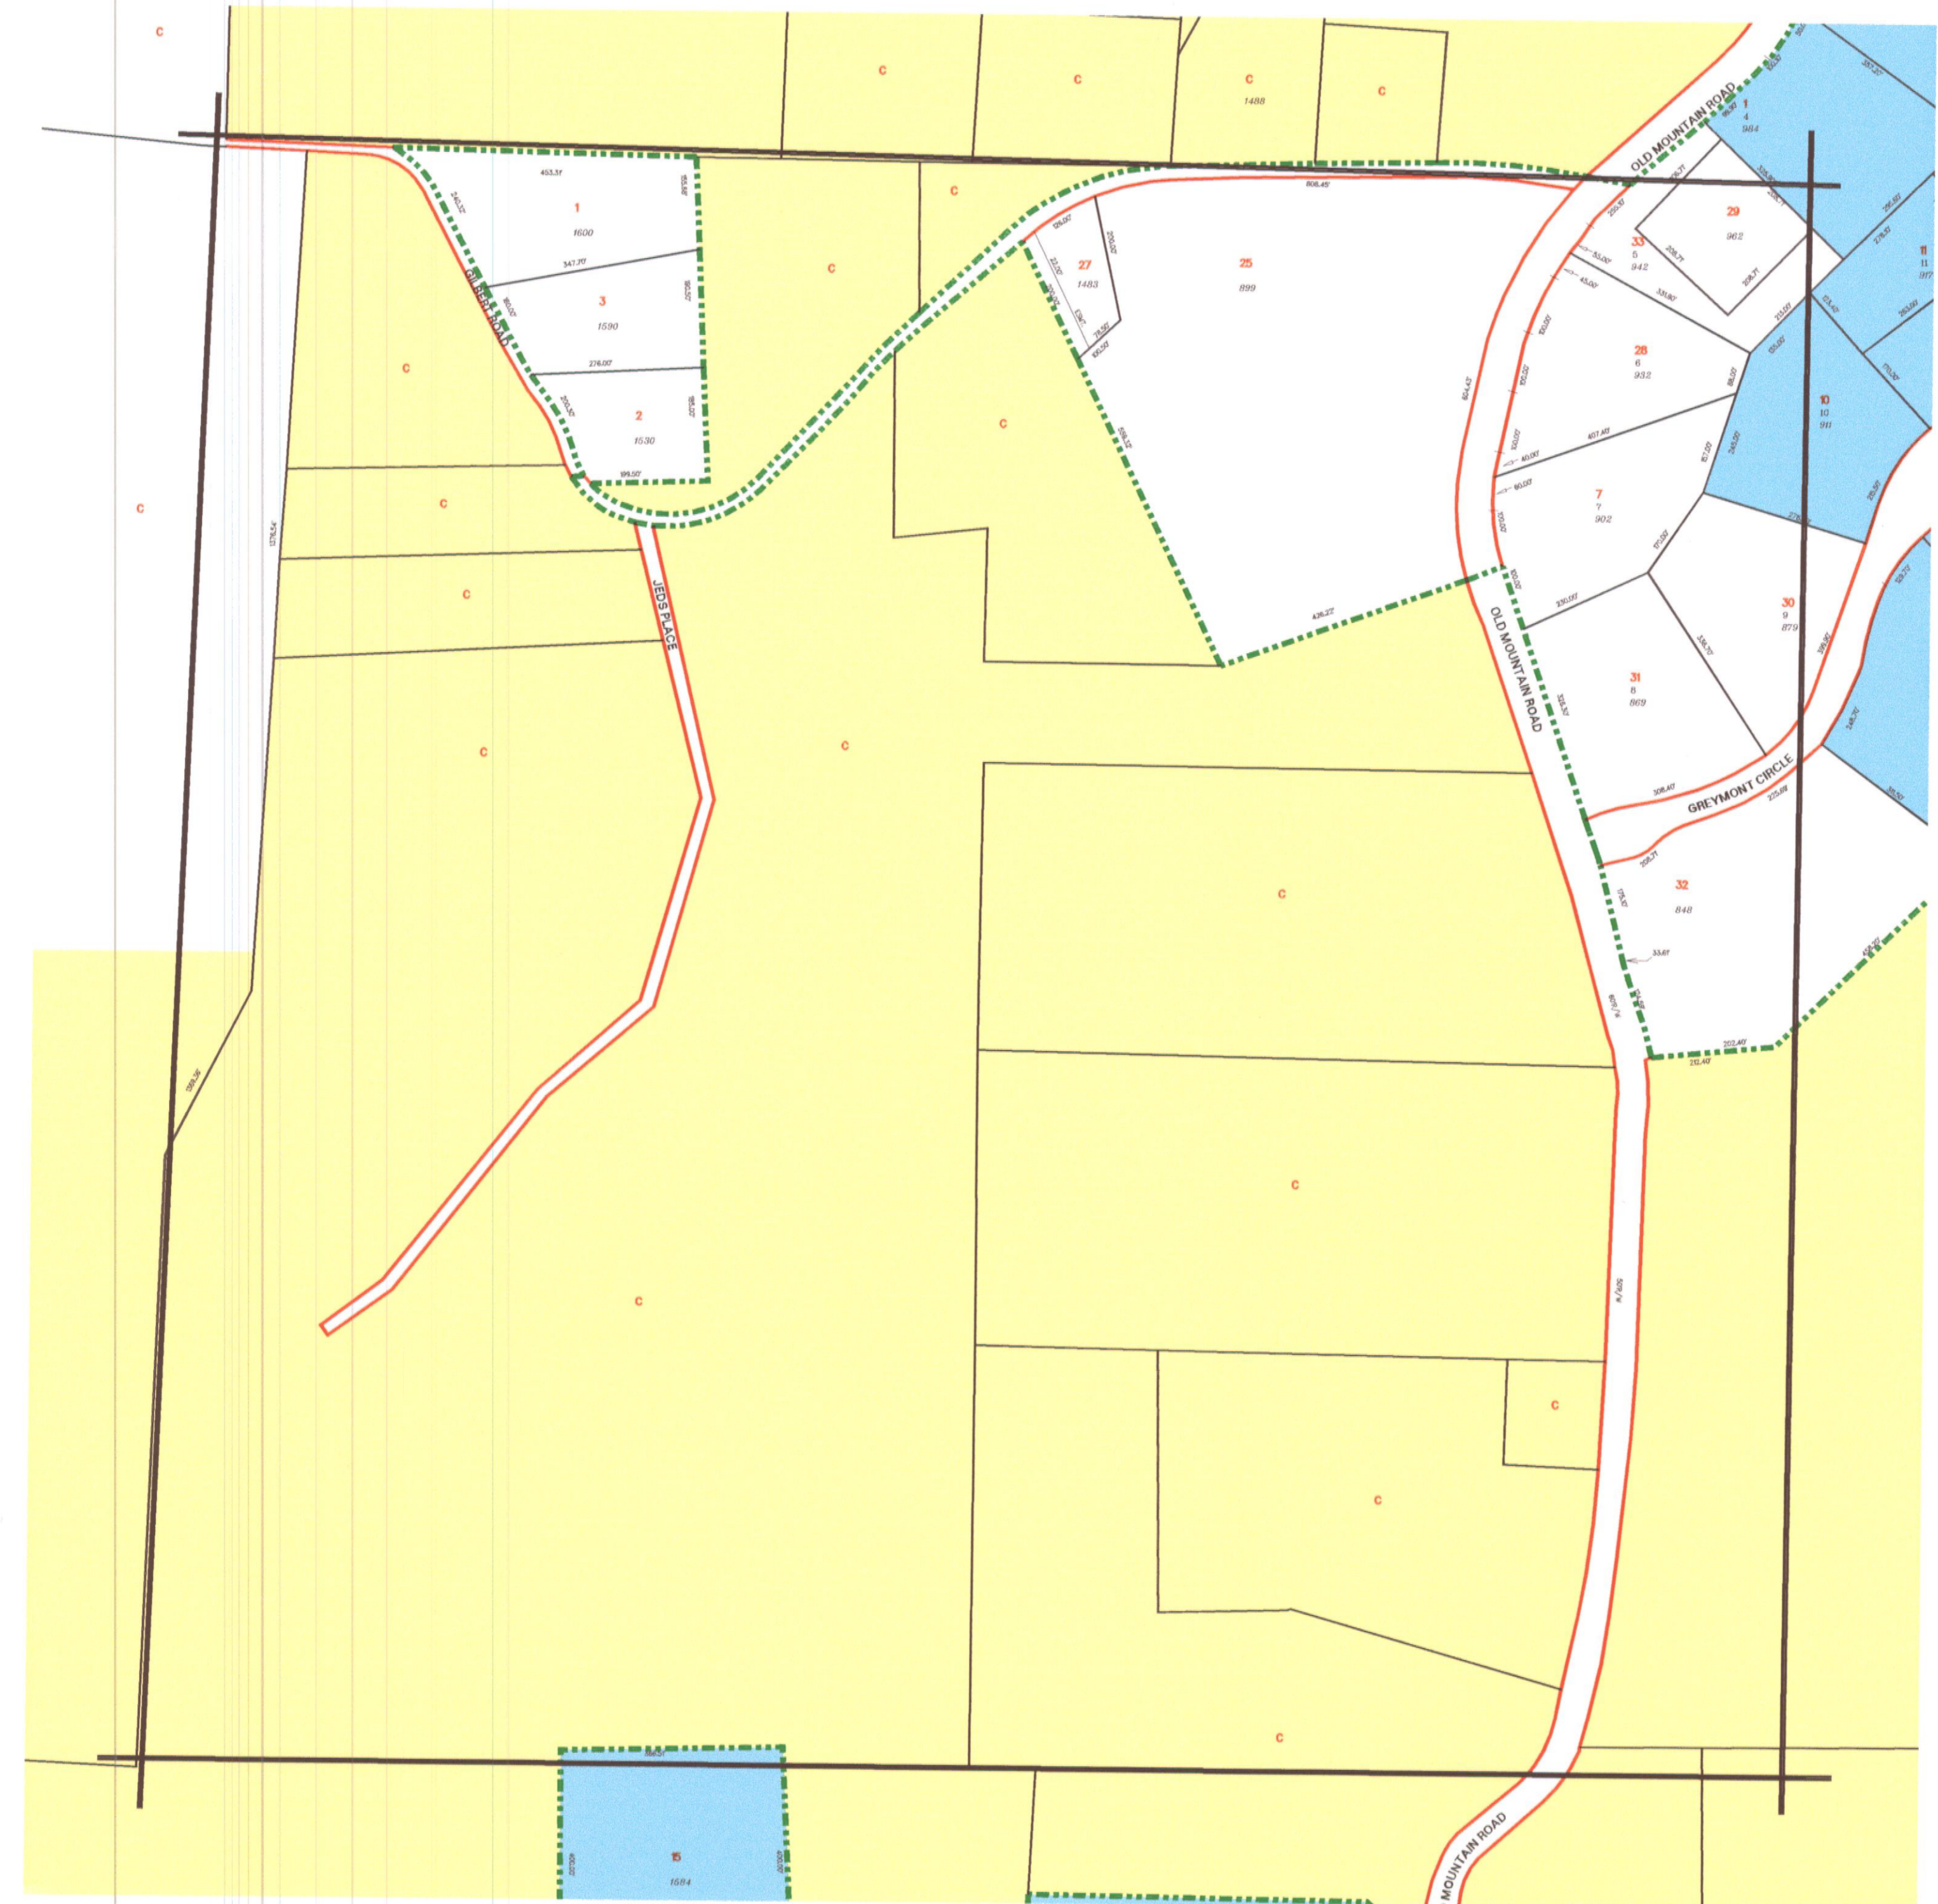


- CADASTRAL -

20-0283

Plot Date: March 15, 2000 **City of Marietta**

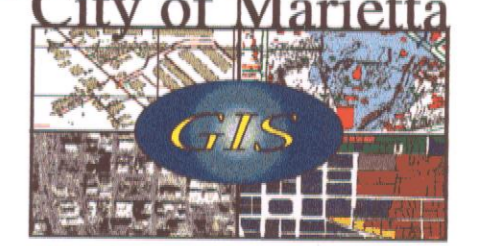

LEGEND:

	County Parcel
	Parcel Lines
	Parcels Outside Landlot
	Lot Lines
	City Limit Lines
	Undefined Parcels
	ROW Lines

25 - Parcel No.
13 - Lot No.
360 - Address

DISCLAIMER NOTE: This map is prepared for the inventory of real property found within this jurisdiction and is compiled from aerial photography, recorded deeds, plats, and other imagery, data and public records. Users of this map are hereby notified that the aforementioned primary public information sources should be consulted for verification of the information contained on this map. This jurisdiction, and the mapping companies involved in preparing it, assume no legal responsibilities for the information contained on this map.

Coordinate System based on Georgia State Plane System.
West Zone - NAD83

TILES:

165445	20-0282	<table border="1"> <tr> <td>20-0250</td> <td>20-0283</td> <td>20-0284</td> </tr> <tr> <td></td> <td>20-0288</td> <td></td> </tr> </table>	20-0250	20-0283	20-0284		20-0288		20-0284
20-0250	20-0283	20-0284							
	20-0288								
165440									

SCALE 1" = 200'



City of Marietta, Georgia
- GIS Department -
205 Lawrence Street - Marietta, Georgia - 30060