

NOTE: CHANGED CITY LIMITS LINE DUE TO DEANNEXATION OF KENNESAW MT PROPERTY

COUNTY

COUNTY


COUNTY

NOATH
SCALE
1 = 200

REVISED
12-05-91
12-09-91
03-23-92
03-25-92
05-12-92
08-03-92
01-05-93
06-24-93
08-30-93
07-15-94
02-08-95
12-27-94

- 1 CARRIAGE OAKS U-1 PHASE TWO
- 2 CARRIAGE OAKS U-2
- 3 CARRIAGE OAKS U-3
- 4 CARRIAGE OAKS U 4

Handwritten note: 492000 Combined w/ 323-3

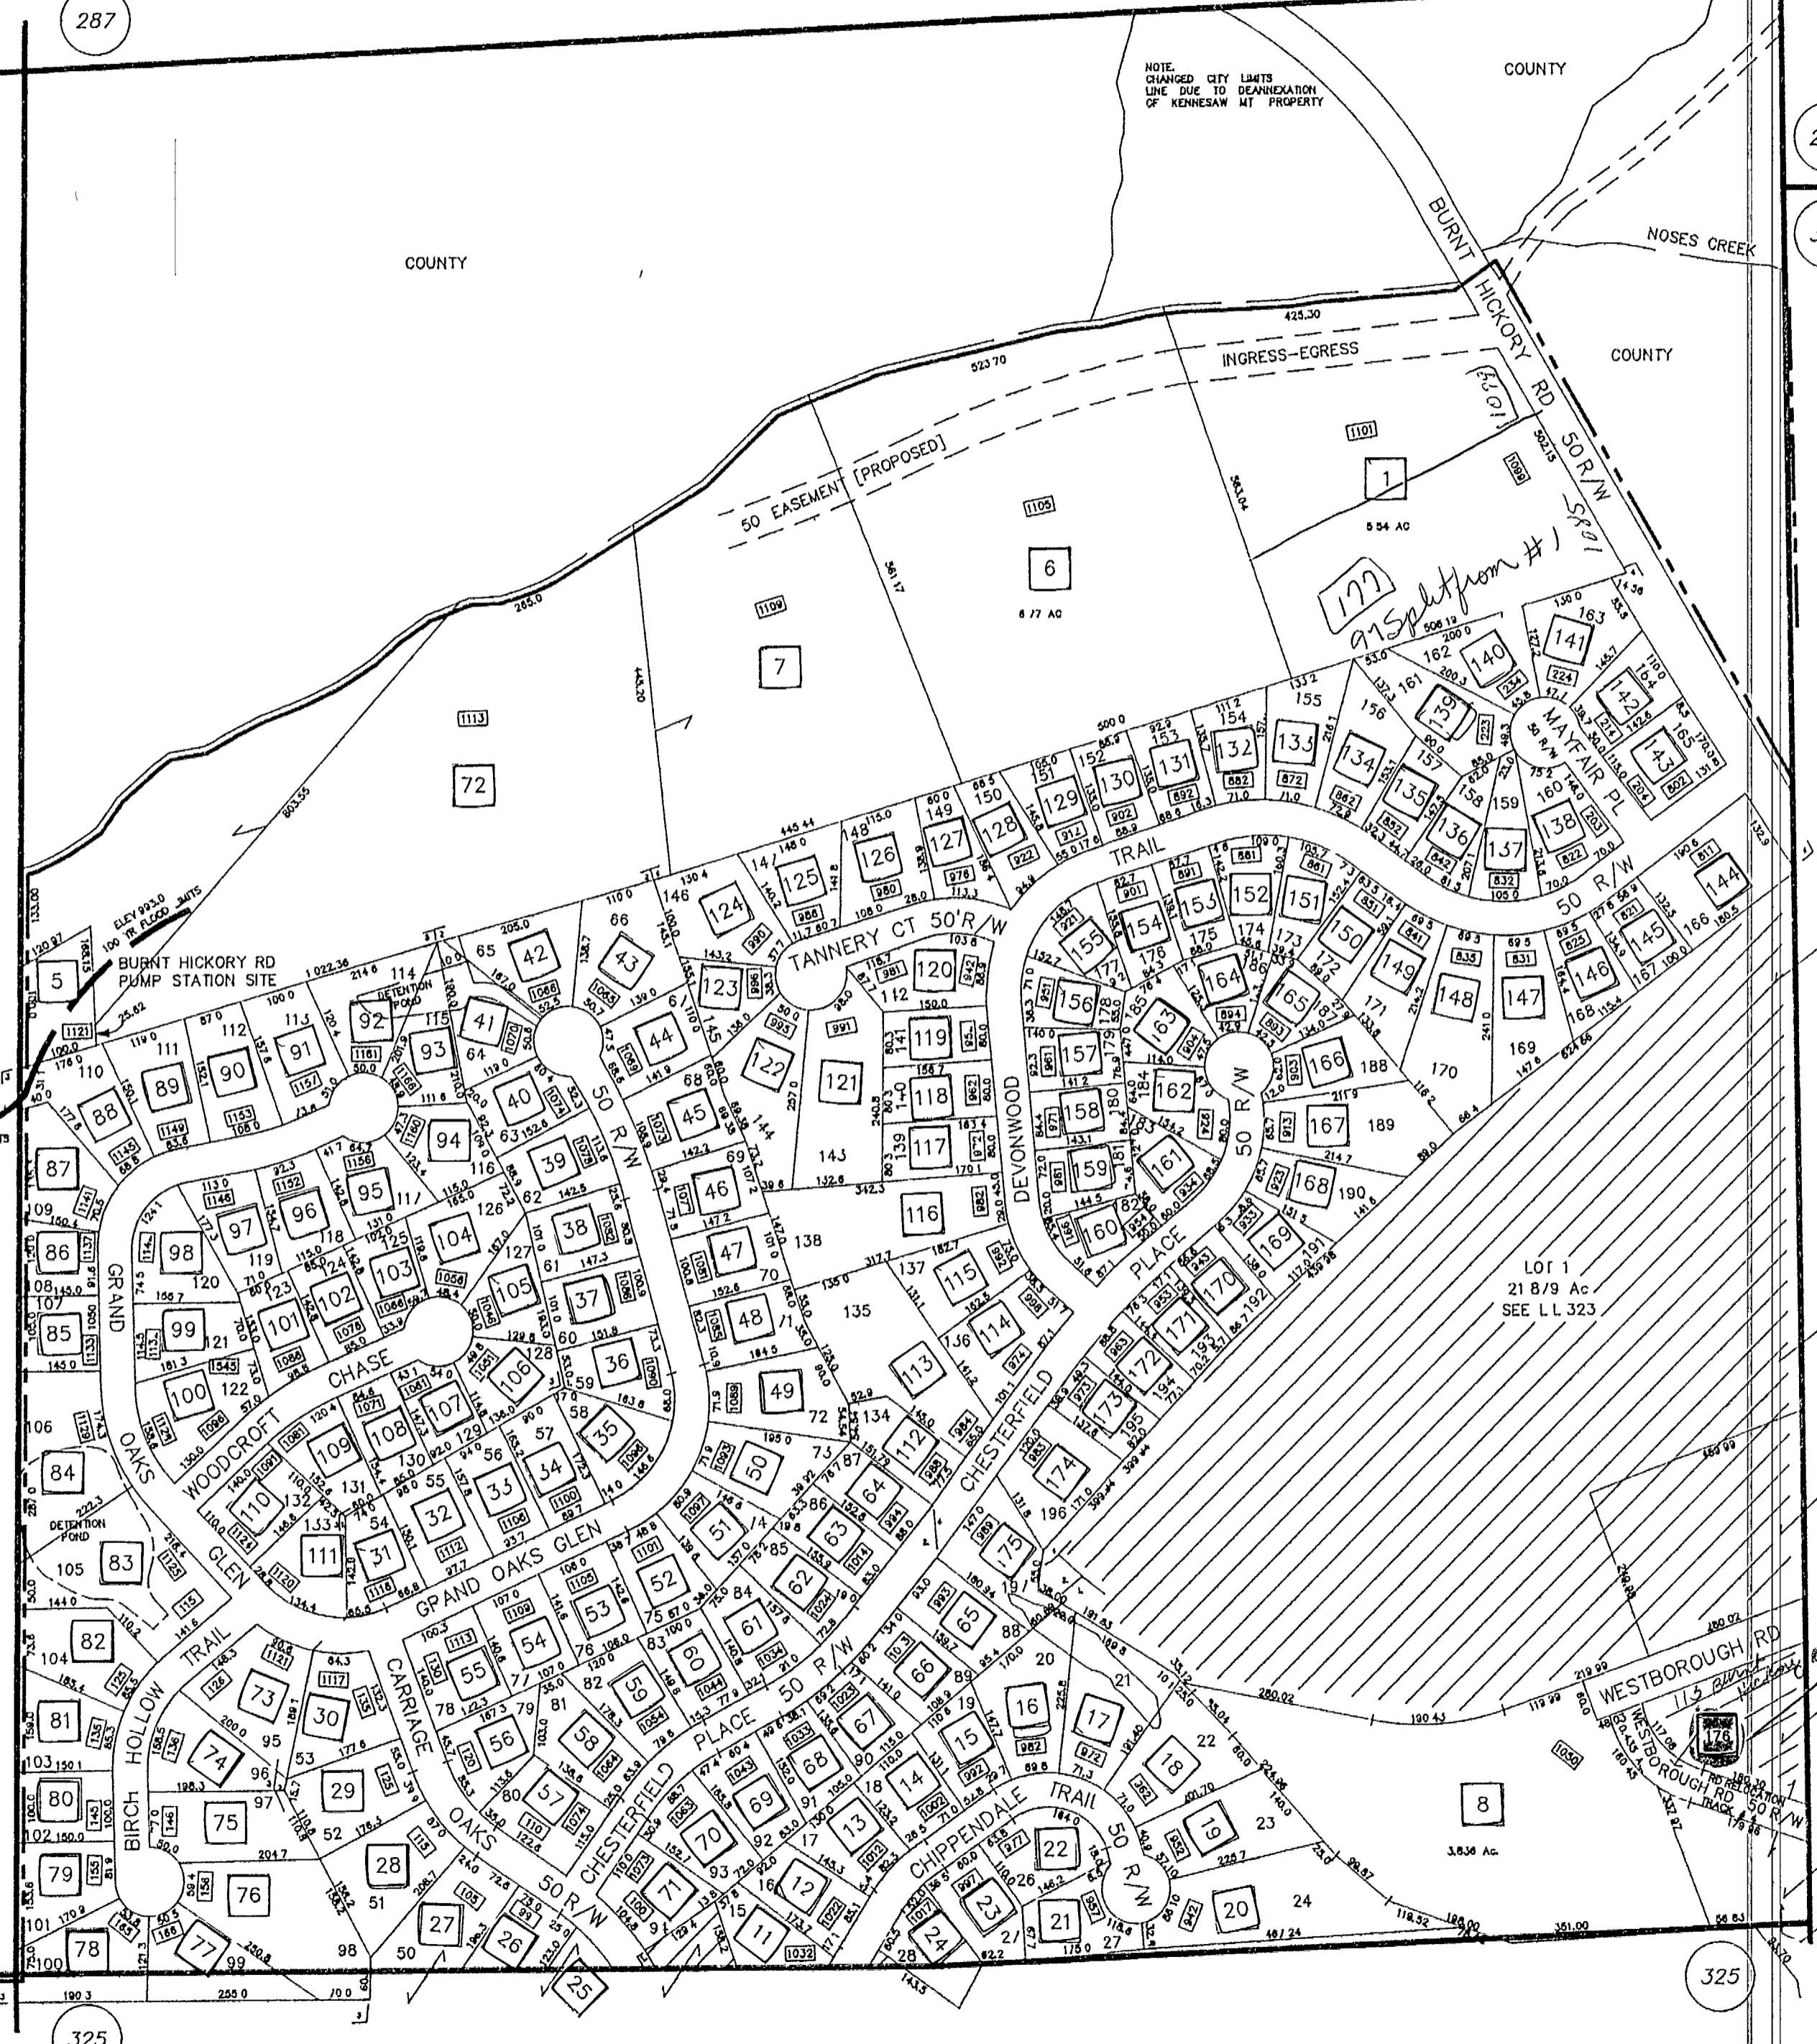

100 YR FLOOD LIMITS
ELEV 993.0

BURNT HICKORY RD
PUMP STATION SITE

LOT 1
21 8/9 Ac
SEE L.L. 323