


L.L. 325-20TH-SHEET B

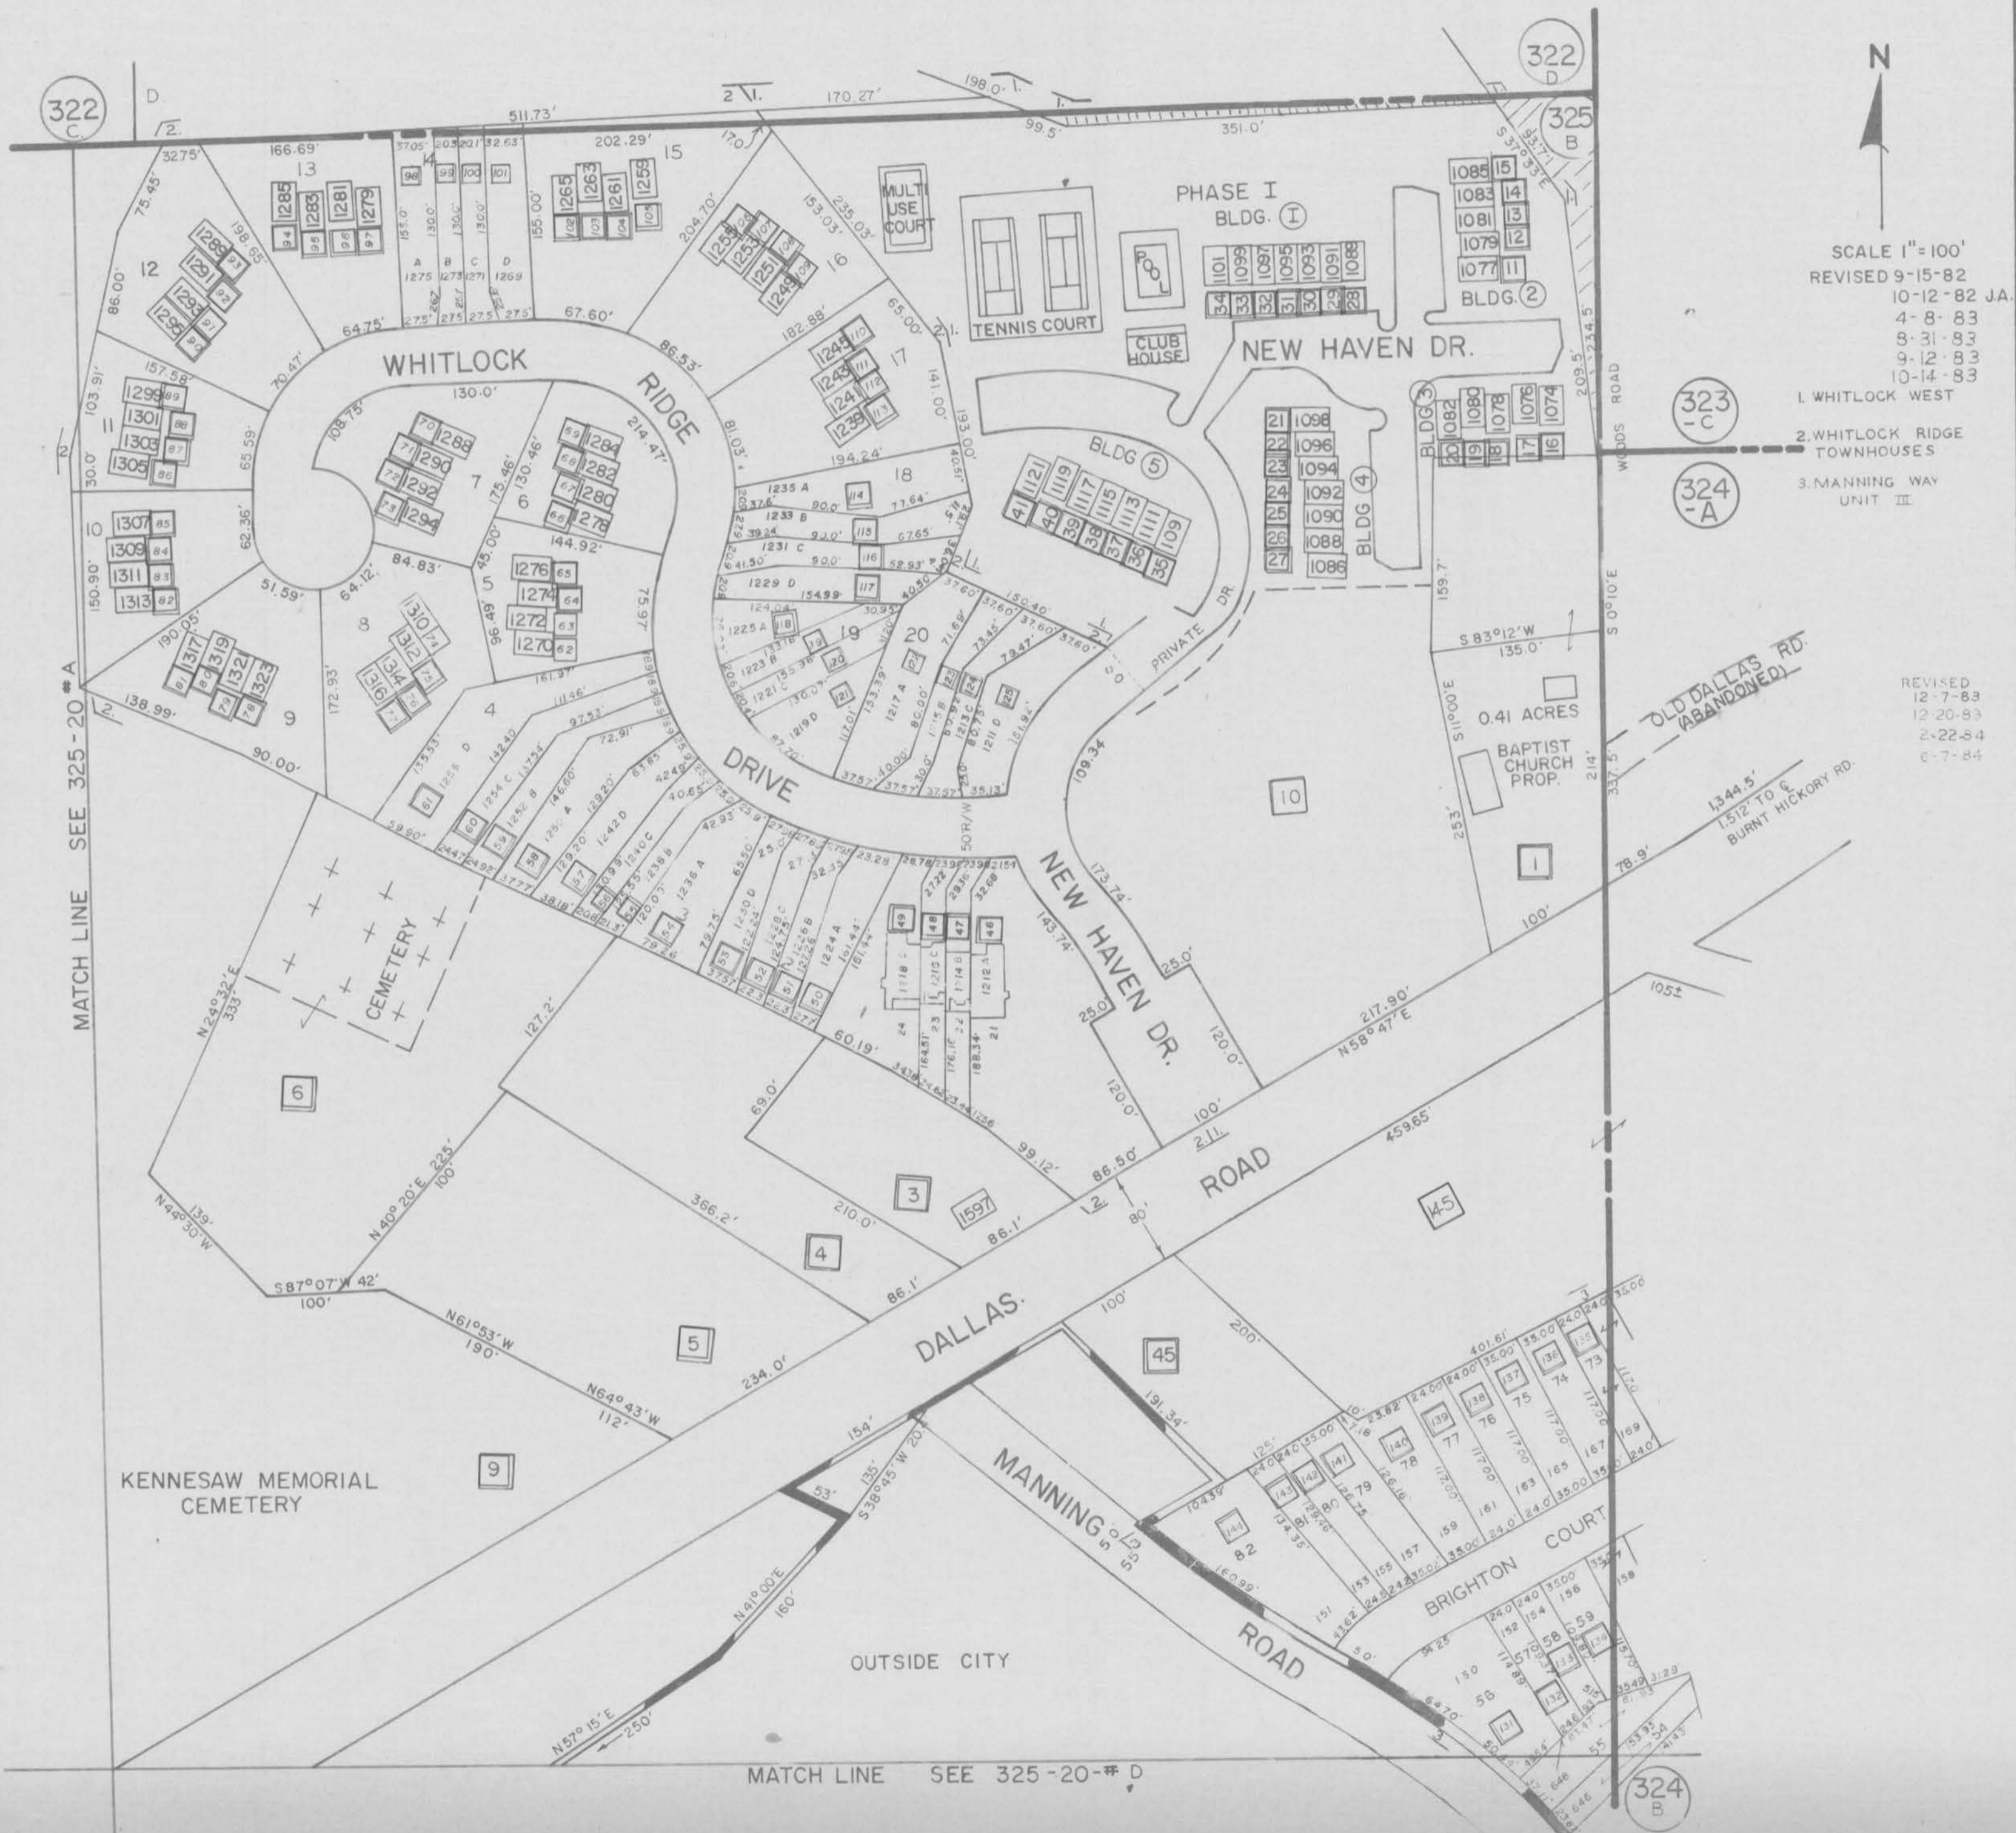

SCALE 1" = 100'
 REVISED 9-15-82
 10-12-82 JA.
 4-8-83
 8-31-83
 9-12-83
 10-14-83
 1. WHITLOCK WEST
 2. WHITLOCK RIDGE TOWNHOUSES
 3. MANNING WAY UNIT III

REVISED
 12-7-83
 12-20-83
 2-22-84
 6-7-84

MATCH LINE SEE 325-20 # A

MATCH LINE SEE 325-20 # D

KENNESAW MEMORIAL CEMETERY

OUTSIDE CITY

324 B

322 C

322 D

325 B

323 C

324 A

DALLAS ROAD

MANNING ROAD

ROAD

BRIGHTON COURT

ROAD

WHITLOCK RIDGE DRIVE

PHASE I BLDG. I

NEW HAVEN DR.

NEW HAVEN DR.

BAPTIST CHURCH PROP.

OLD DALLAS RD. (ABANDONED)

BURNT HICKORY RD.

MULTI USE COURT

TENNIS COURT

CLUB HOUSE

CEMETERY

DALLAS ROAD

MANNING ROAD

ROAD

BRIGHTON COURT

ROAD

WHITLOCK RIDGE DRIVE

PHASE I BLDG. I

NEW HAVEN DR.

NEW HAVEN DR.

BAPTIST CHURCH PROP.

OLD DALLAS RD. (ABANDONED)

BURNT HICKORY RD.

MULTI USE COURT

TENNIS COURT

CLUB HOUSE

CEMETERY